

NOTES:
 RESPONSIBILITY IS NOT ACCEPTED FOR ERRORS MADE BY OTHERS IN SCALING FROM THIS DRAWING. ALL CONSTRUCTION INFORMATION SHOULD BE TAKEN FROM FIGURED DIMENSIONS ONLY. CONTRACTORS TO NOTIFY ARCHITECTS OF SITE VARIATIONS AFFECTING INFORMATION ON THIS DRAWING. THE AREAS GIVEN ON THIS SCHEDULE ARE INDICATIVE AND SHOULD BE USED AS SUCH. SHOULD DEFINITIVE AREAS BE REQUIRED GLENN HOWELLS ARCHITECTS RECOMMEND A SPECIALIST SURVEYOR IS ENGAGED FOR THIS PURPOSE



THIS DRAWING SHOULD BE READ IN CONJUNCTION WITH DRAWINGS:

- 1512 - AL 002 Concourse Plan
- 1512 - AL 100 Ground Floor Plan
- 1512 - AL 101 Typical Residential Plan First - Sixth Floor
- 1512 - AL 102 Typical Residential Plan Seventh - Eleventh
- 1512 - AL 104 Twelfth Floor- Penthouse Mezzanine

- 1512 - AL 200 North Elevation
- 1512 - AL 201 South Elevation
- 1512 - AL 202 East Elevation
- 1512 - AL 203 West Elevation

- 1512 - AD 401 Facade Details
- 1512 - AD 402 Shadow Box Details

THIS DRAWING IS COPYRIGHT OF GLENN HOWELLS ARCHITECTS.

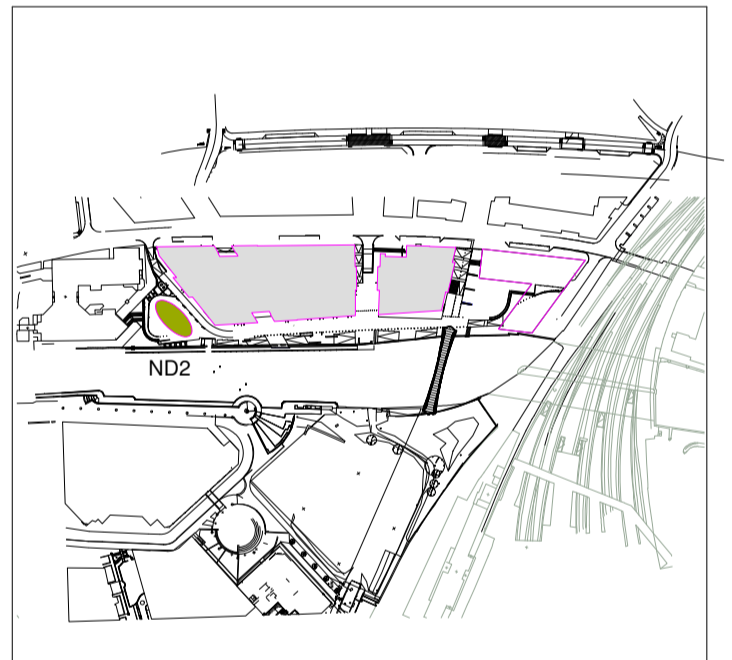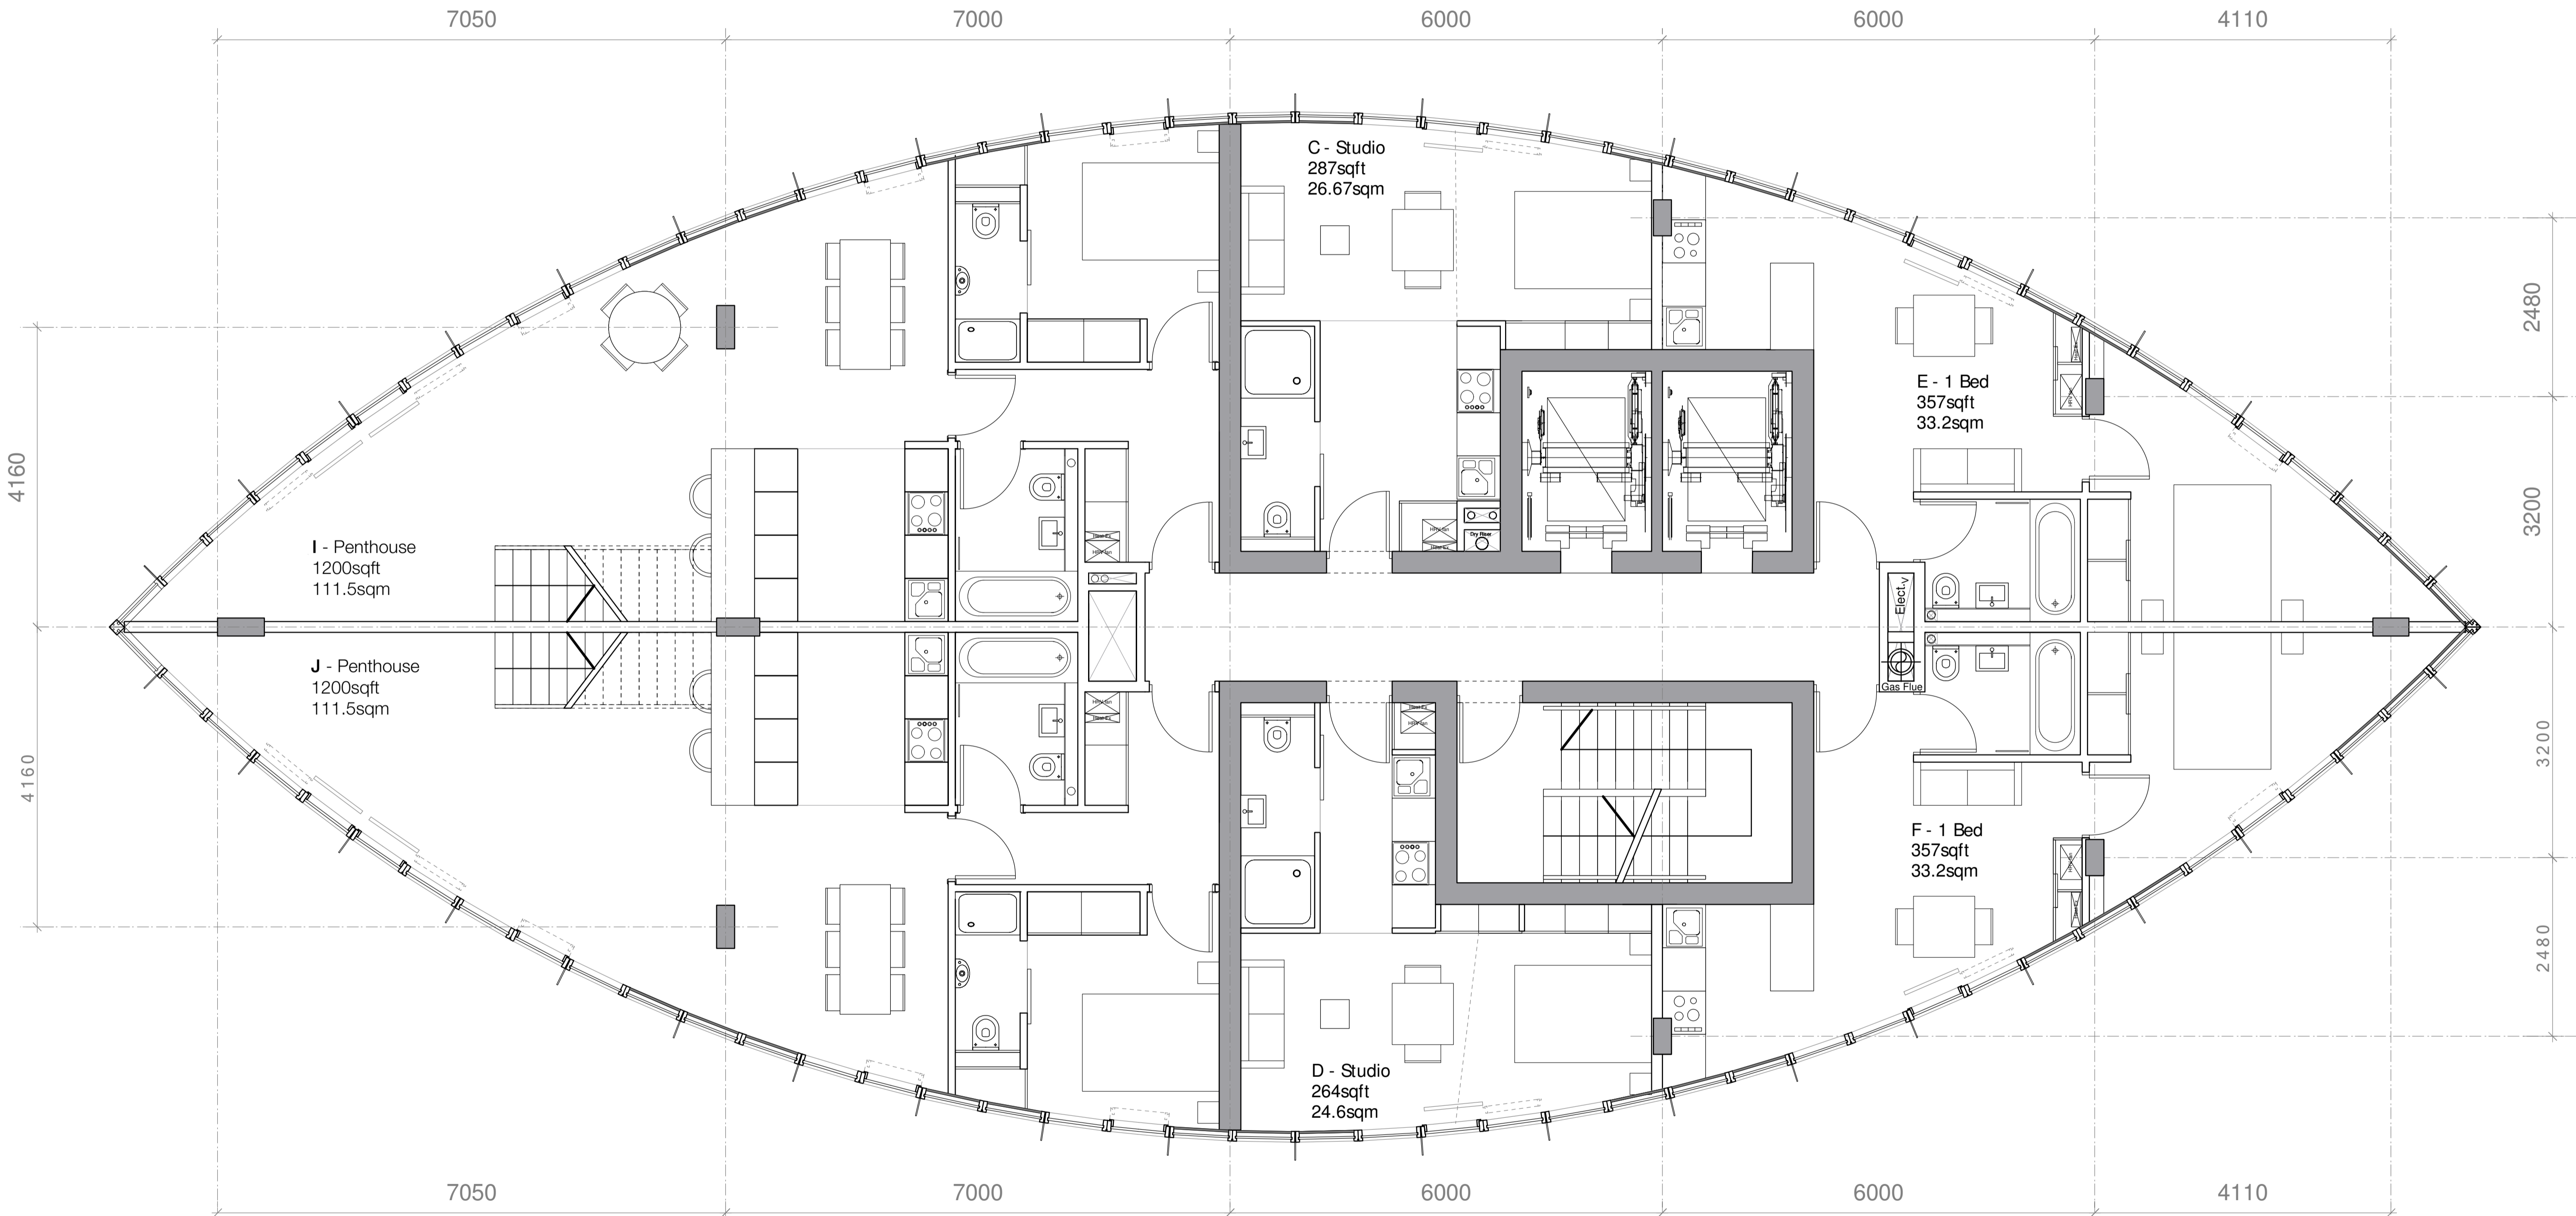

Date	Rev	Details
22.01.07	A	Apartment layouts amended.
30.01.07	B	Apartment layouts amended.
20.02.07	C	Apartment layouts amended.
08.03.07	D	Disclaimer updated
10.04.07	E	Planning Issue

Status
PLANNING

Glenn Howells Architects
 321 Bradford St, Digbeth, Birmingham, B5 6ET
 Tel. 0121 666 7640 F. 0121 666 7641
 mail@glennhowells.co.uk

Project
 Bristol Temple Quay Central
 ND 2

Client
 Spring UR

Drawing title
 Twelfth Floor

Date	Scale	Checked
10-04-07	1:50 @ A1	--

Project Ref.	Drawing No.	Revision
1512	AL 103	E

