


Responsibility is not accepted for errors made by others in scaling from this drawing. All construction information should be taken from figured dimensions only.

ATKINS

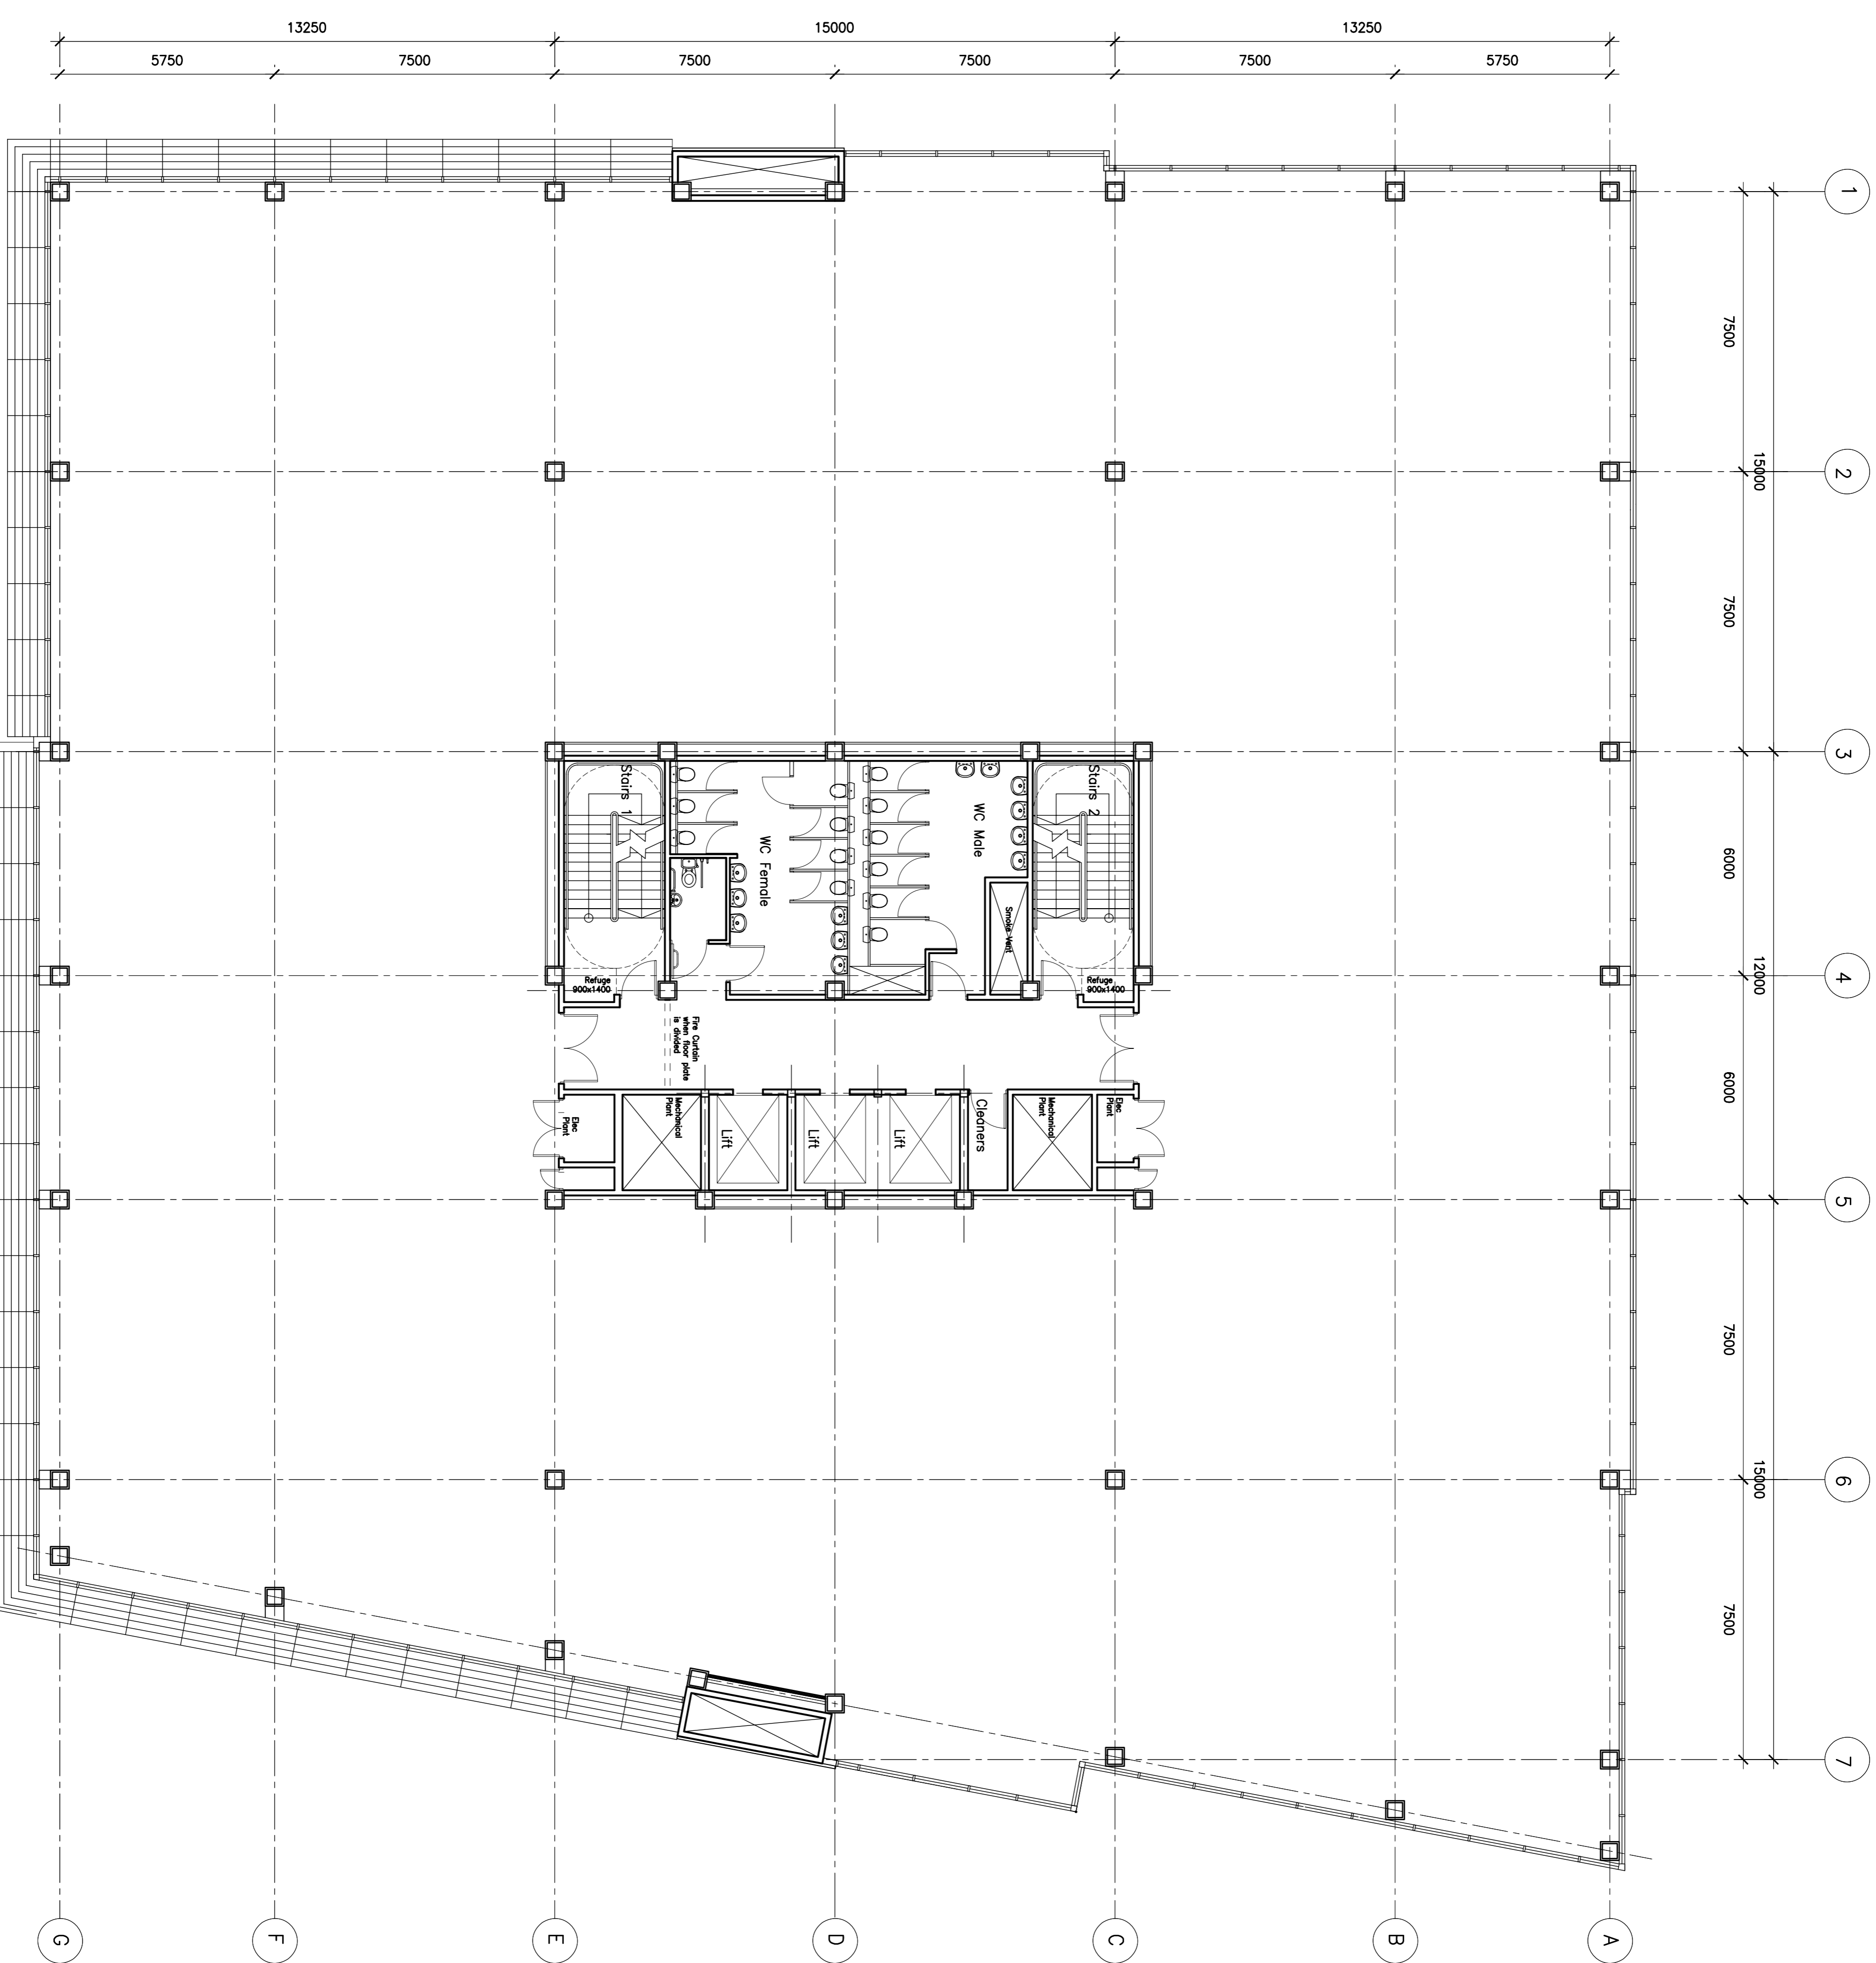

Rev	Description	By	Date	Checked	Date
P2	DESIGN ISSUE	MJ	13.03.07	MJ	
P1	DRAFT PLANNING ISSUE	MJ	08.03.07	MJ	
P0	PRELIMINARY	MJ	21.02.07	MJ	

Rev	Purpose of Issue	Date	Authorized

Client	CASTLEMORE SECURITIES
Project	ND4 TEMPLE QUAY BRISTOL
Title	PROPOSED LEVEL 1 FLOOR PLAN

Original Scale	1:100@A1	Drawn	RR	Checked	RW	Authorized	MJ
Drawing Number	5049919 / AA / 001 / 4108	Date	20.02.07	Date	21.02.07	Date	21.02.07
Rev	P2	Rev		Rev		Rev	

ATKINS
 Design & Engineering Solutions
 160 Aztec West
 Almondsbury
 Bristol BS32 4TU
 Tel. 01454 201400 / Fax. 01454 201568

Client
CASTLEMORE SECURITIES

Project
ND4 TEMPLE QUAY BRISTOL

Title
PROPOSED LEVEL 1 FLOOR PLAN

Main section
 Sub-section
 Detail
 Initial
 Issue
 Signature
 Dwg No.
 Revision

For use for client signatures when required
 Complete to show purpose of each issue

Job 4 Dept. Sub Unique No.