
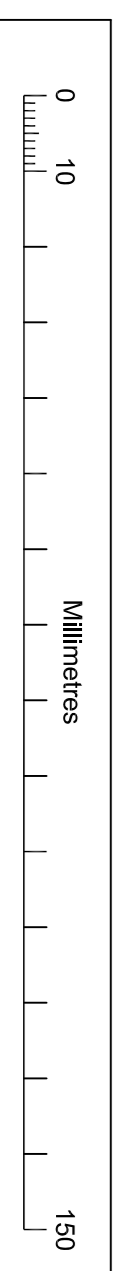
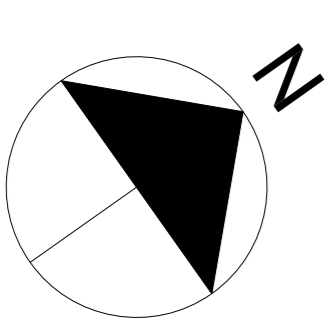


Responsibility is not accepted for errors made by others in scaling from this drawing. All construction information should be taken from figured dimensions only.

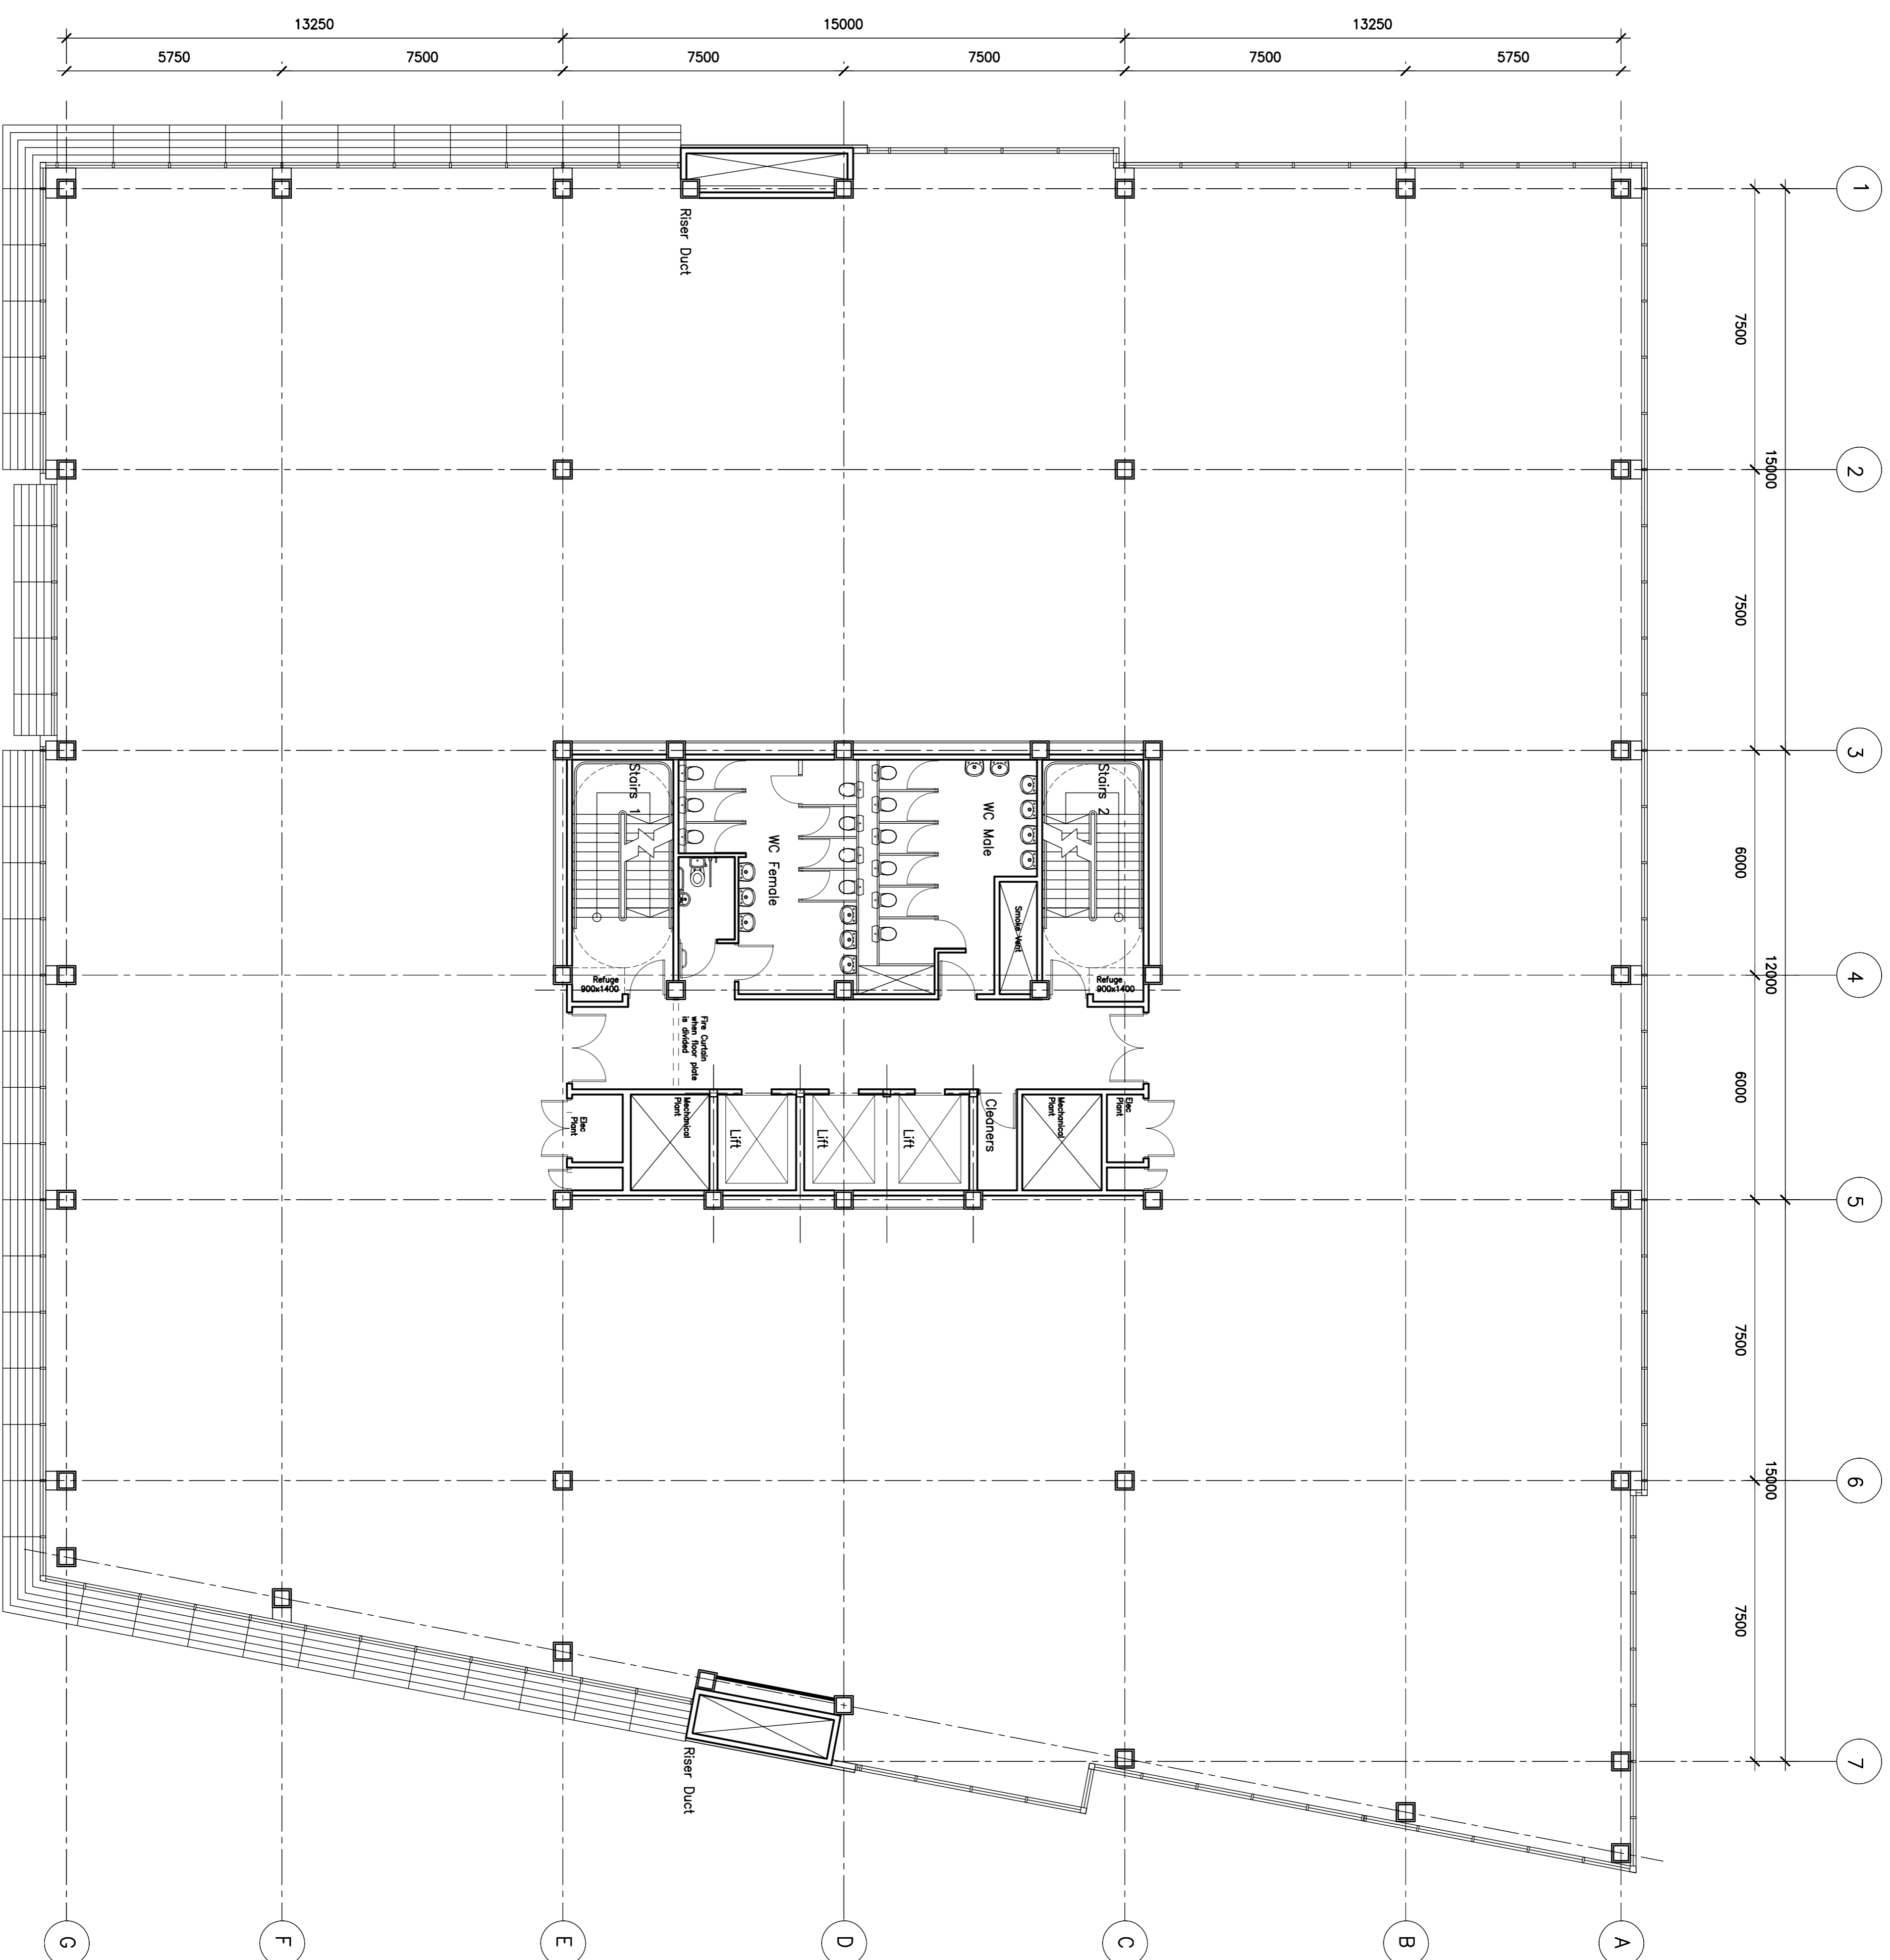

Rev	Description	By	Date	Checked	Date
P3	PLANNING ISSUE		12.04.07	MJ	
P2	DESIGN ISSUE		13.03.07	MJ	
P1	DRAFT PLANNING ISSUE		08.03.07	MJ	
P0	PRELIMINARY		21.02.07	MJ	

Rev	Purpose of Issue	Date	Authorized

ATKINS
 Design & Engineering Solutions
 160 Aztec West
 Almondsbury
 Bristol BS32 4TU
 Tel. 01454 201400 / Fax. 01454 201688

Client
 CASTLEMORE
 SECURITIES

Project
 ND4
 TEMPLE QUAY
 BRISTOL

Title
 PROPOSED
 LEVEL 2 FLOOR PLAN

Original Scale	Drawn	Checked	Authorized
1:100@A1	RR	RW	MJ
Drawing Number	Date	Date	Date
5049919 / AA / 001 / 4109	20.02.07	21.02.07	21.02.07

Job No. 4 Dept. Sub Unique No.

For use for client signatures when required

Complete to show purpose of each issue

Initial section
 Sub section
 Detail

Initial issue signatures
 Dwg No.
 Label
 Revision