
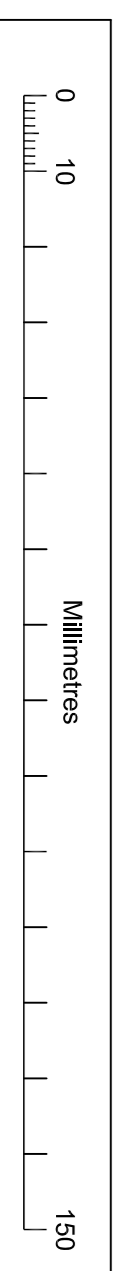
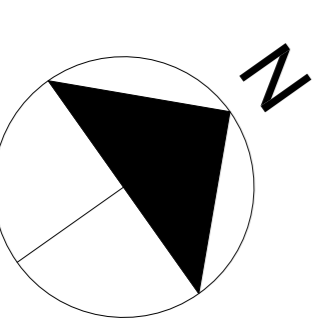


Responsibility is not accepted for errors made by others in scaling from this drawing. All construction information should be taken from figured dimensions only.

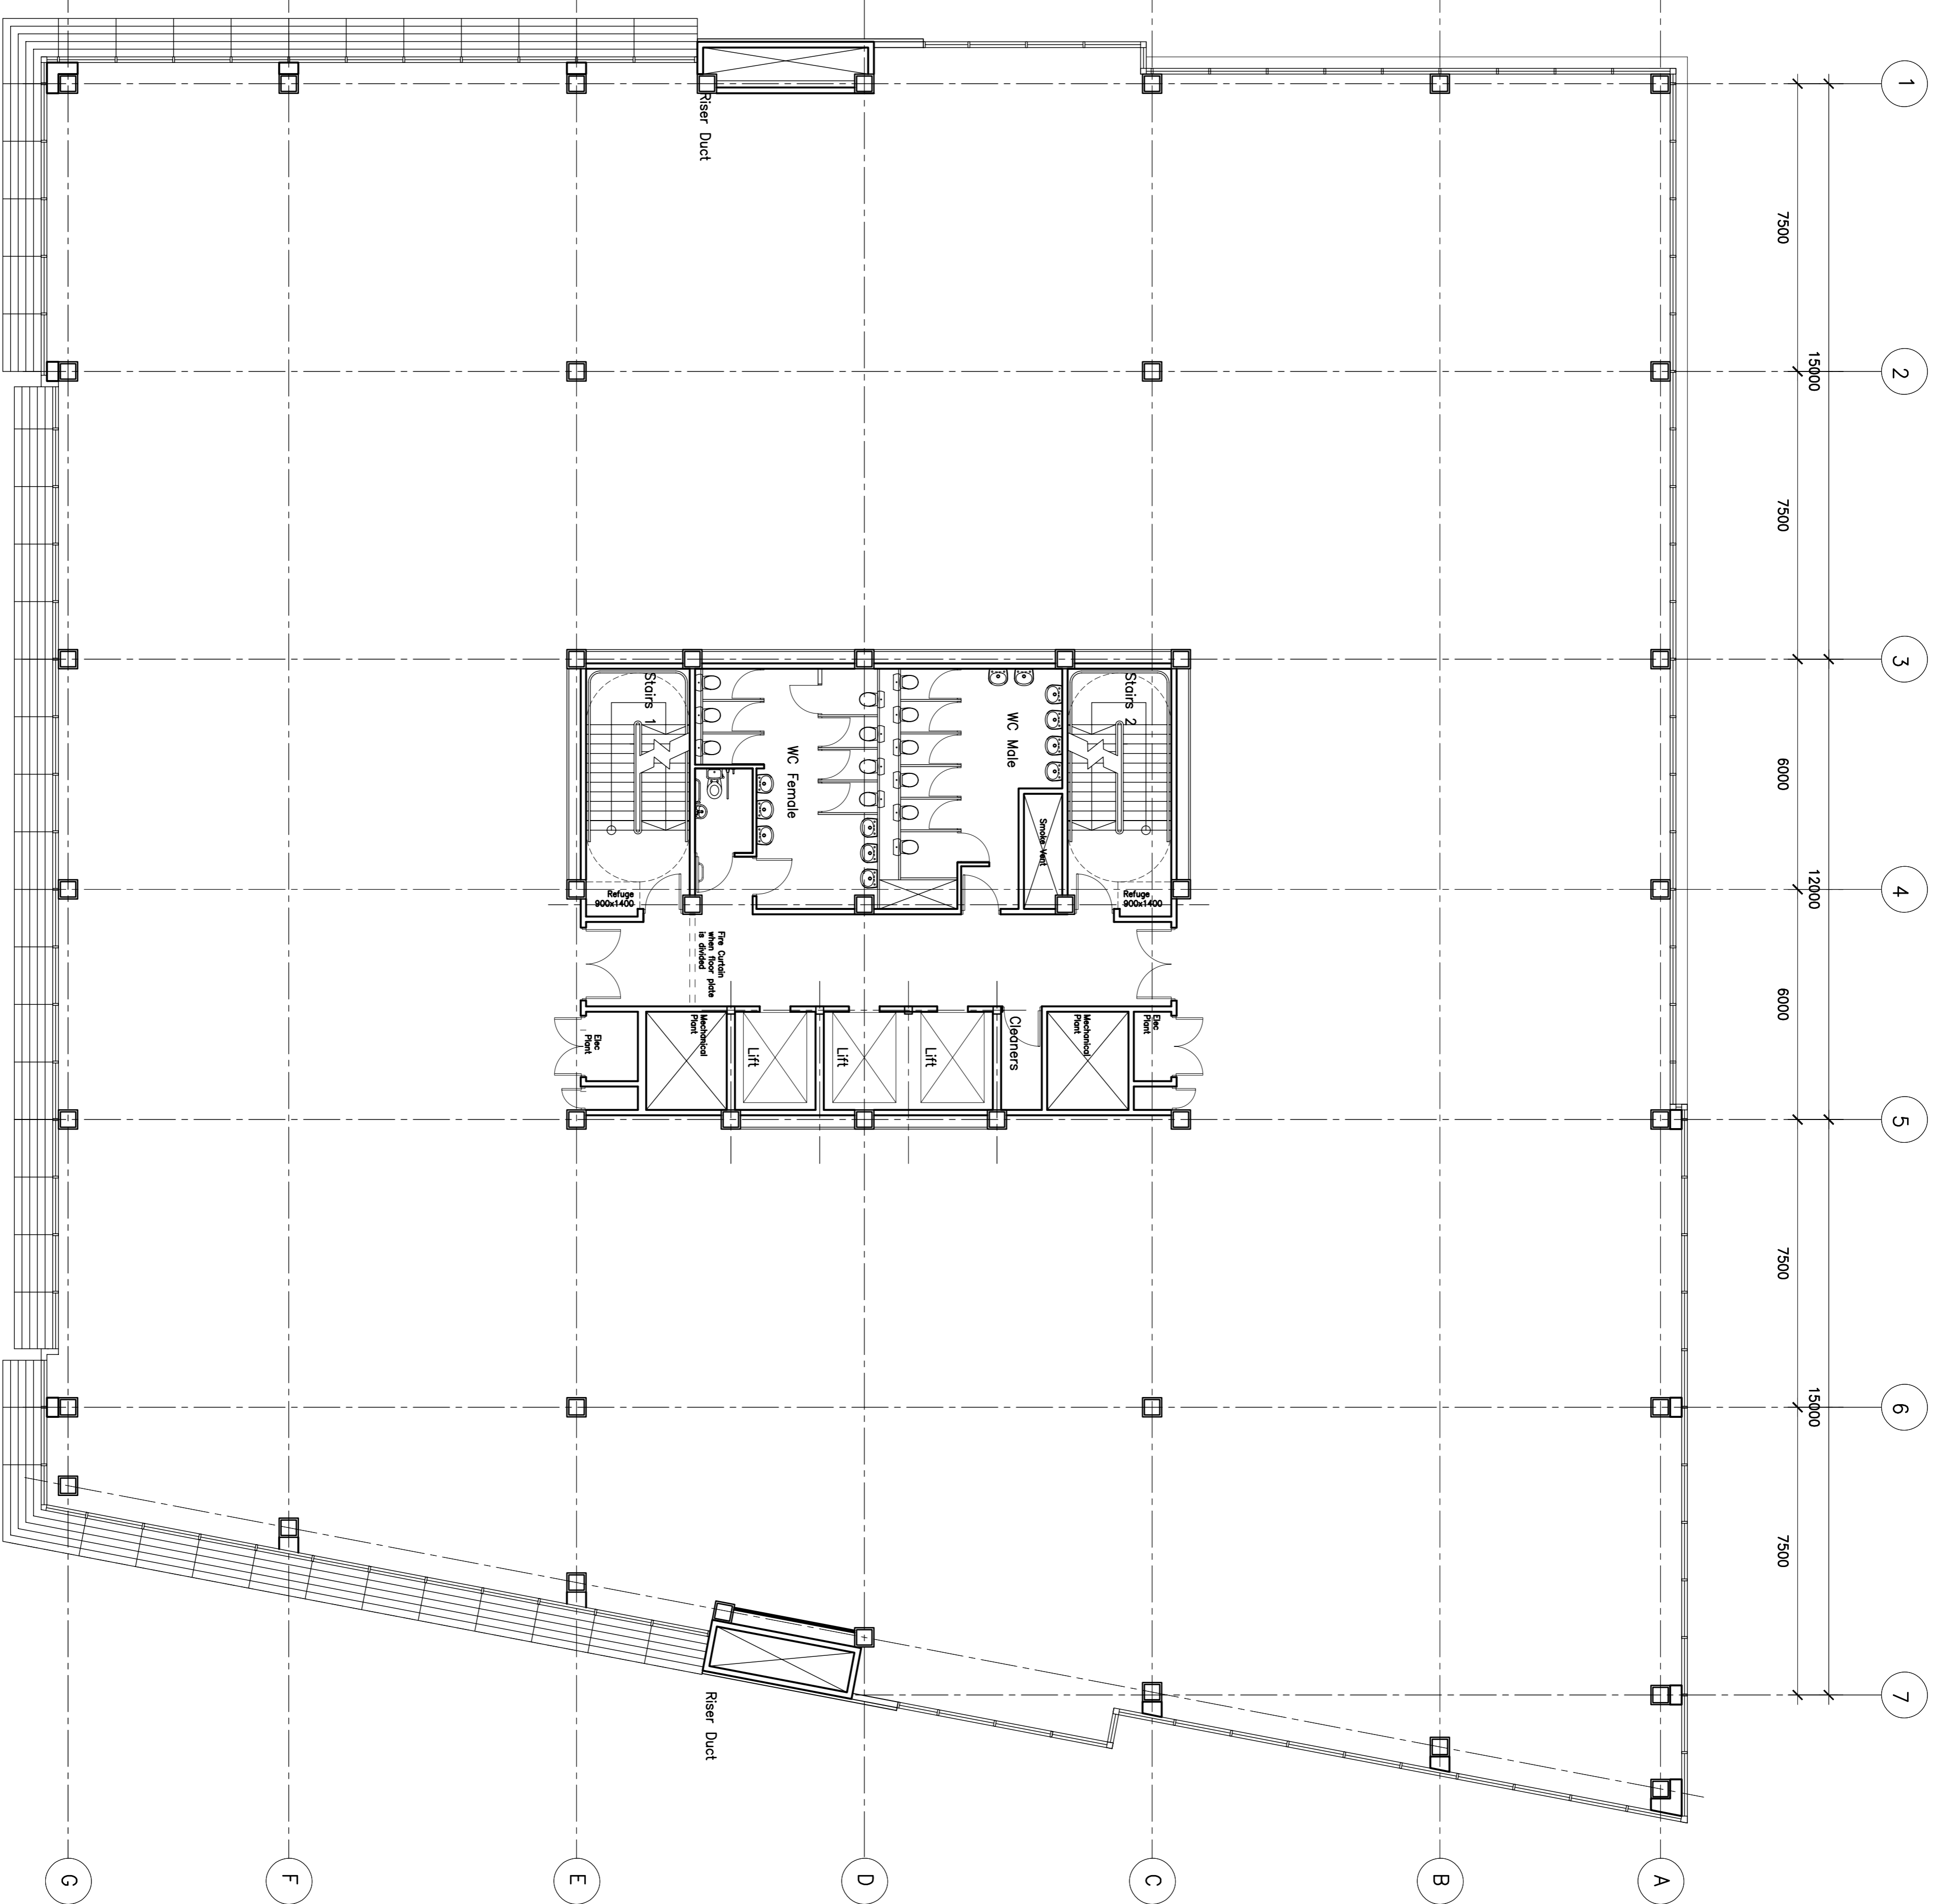

A1

Project ND4 TEMPLE QUAY BRISTOL			
Client CASTLEMORE SECURITIES			
ATKINS Design & Engineering Solutions 160 Aztec West Almondsbury Bristol BS32 4TU Tel. 01454 201400 / Fax: 01454 201568			
Title PROPOSED LEVEL 4 FLOOR PLAN			
Original Scale	Drawn	Checked	Authorised
1:100@A1	RR	RW	MJ
Date 20.02.07	Date 21.02.07	Date 21.02.07	Date 21.02.07
Drawing Number 5049919 / AA / 001 / 4111			Rev P3

Job 4 Dept. Sub Unique No.

For use for client signatures when required

Complete to show purpose of each issue

Initial issue signatures & Label

Scale section

Detail

Rev	Description	By	Date	Check	Date
P3	PLANNING ISSUE		12.04.07	MJ	
P2	DESIGN ISSUE		13.03.07	MJ	
P1	DRAFT PLANNING ISSUE		08.03.07	MJ	
P0	PRELIMINARY		21.02.07	MJ	