


Responsibility is not accepted for errors made by others in scaling from this drawing. All construction information should be taken from figured dimensions only.

ATKINS

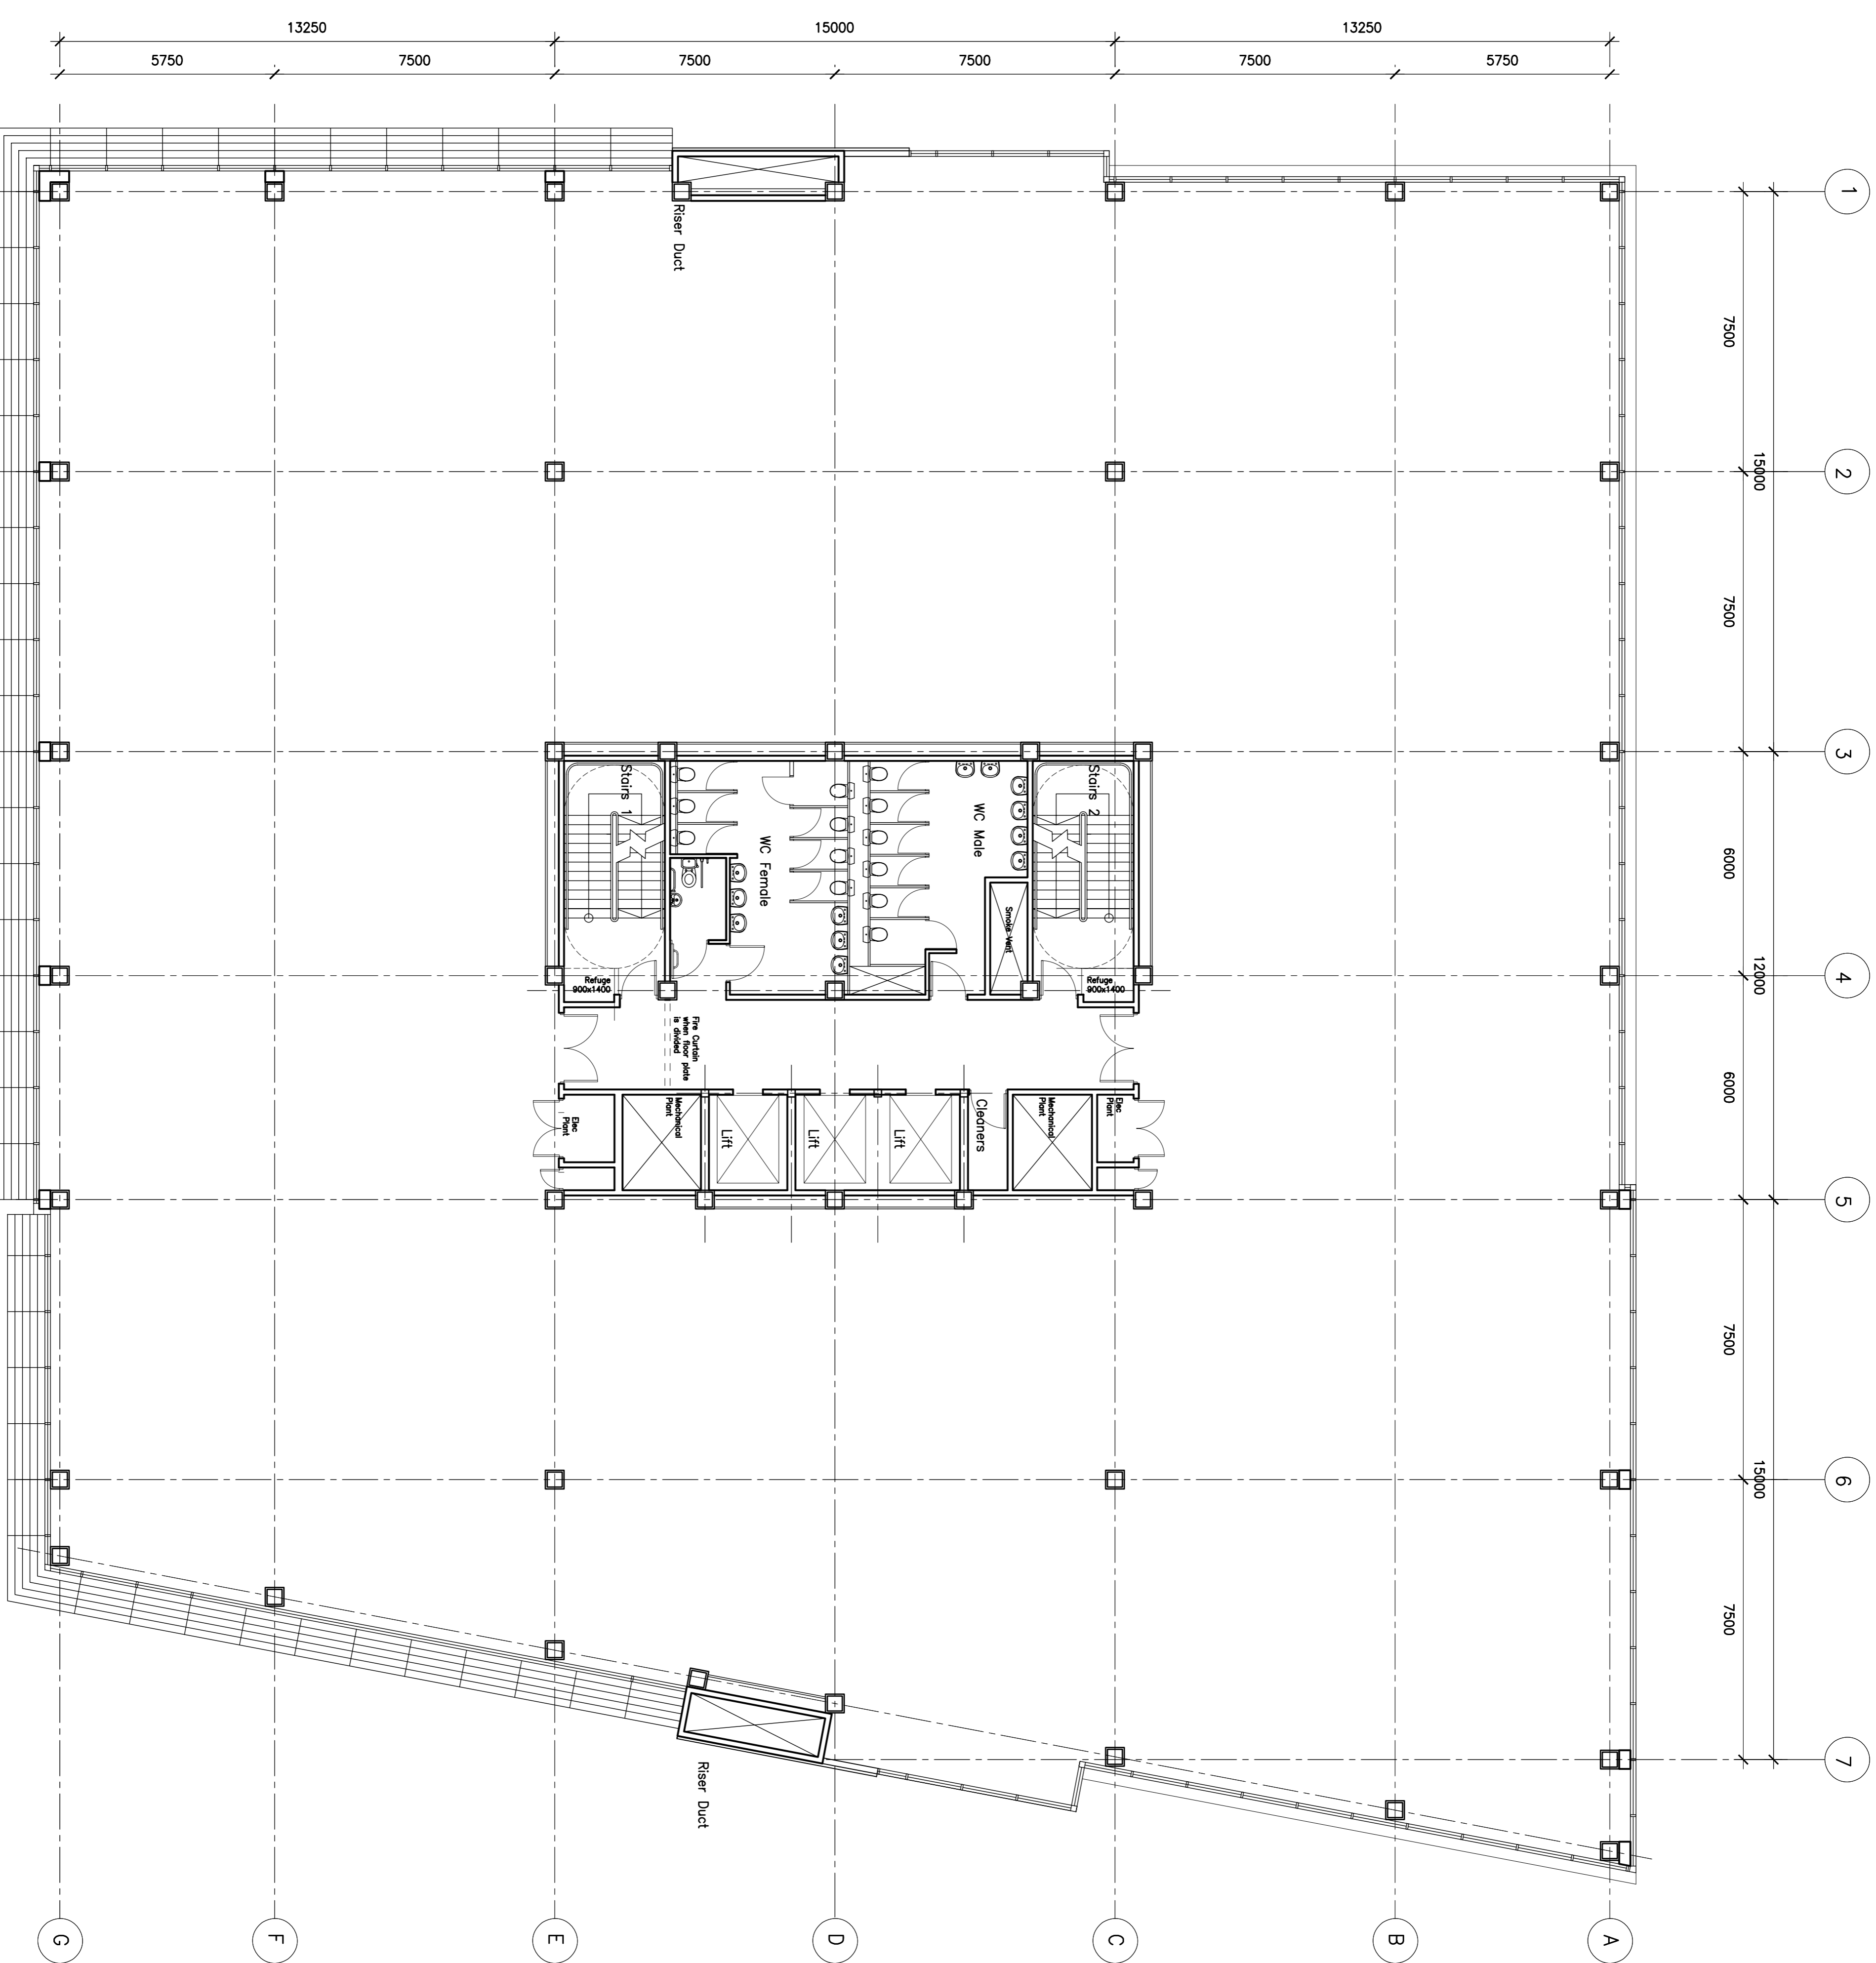

Rev.	Description	By	Date	Checked	Date

Rev.	Purpose of Issue	Date	Authorized
P3	PLANNING ISSUE	12.04.07	MJ
P2	DESIGN ISSUE	13.03.07	MJ
P1	DRAFT PLANNING ISSUE	08.03.07	MJ
P0	PRELIMINARY	21.02.07	MJ

ATKINS
 Design & Engineering Solutions
 160 Aztec West
 Almondsbury
 Bristol BS32 4TU
 Tel. 01454 201400 / Fax. 01454 201568

Client
 CASTLEMORE
 SECURITIES

Project
 ND4
 TEMPLE QUAY
 BRISTOL

Title
 PROPOSED
 LEVEL 5 FLOOR PLAN

Original Scale	1:10@A1	Drawn	RR	Checked	RW	Authorized	MJ
Drawing Number	5049919 / AA / 001 / 4112	Date	20.02.07	Date	21.02.07	Date	21.02.07
Rev	P3						

Male section
 Sub-section
 Detail
 Initial
 issue
 signatures
 Dwg No.
 &
 Label
 Revision

A1

0 10
 Millimetres

150

Job 4 Dept. Sub Unique No.

1 2 3 4 5 6 7
 A B C D E F G

7500 13250 7500 15000 7500 13250 7500
 7500 13000 7500 6000 12000 6000 7500 15000 7500

Line of Rise
 Solid

Riser Duct

Stairs 1

Stairs 2

WC Male

WC Female

Refuge 900x1400

Refuge 900x1400

Fire Ducts
 in riser
 shaft

Handicapped
 Access
 for
 Wheelchair

Cleaners

Lift

Lift

Lift

Riser Duct

1 2 3