


Responsibility is not accepted for errors made by others in scaling from this drawing. All construction information should be taken from figured dimensions only.

**ATKINS**

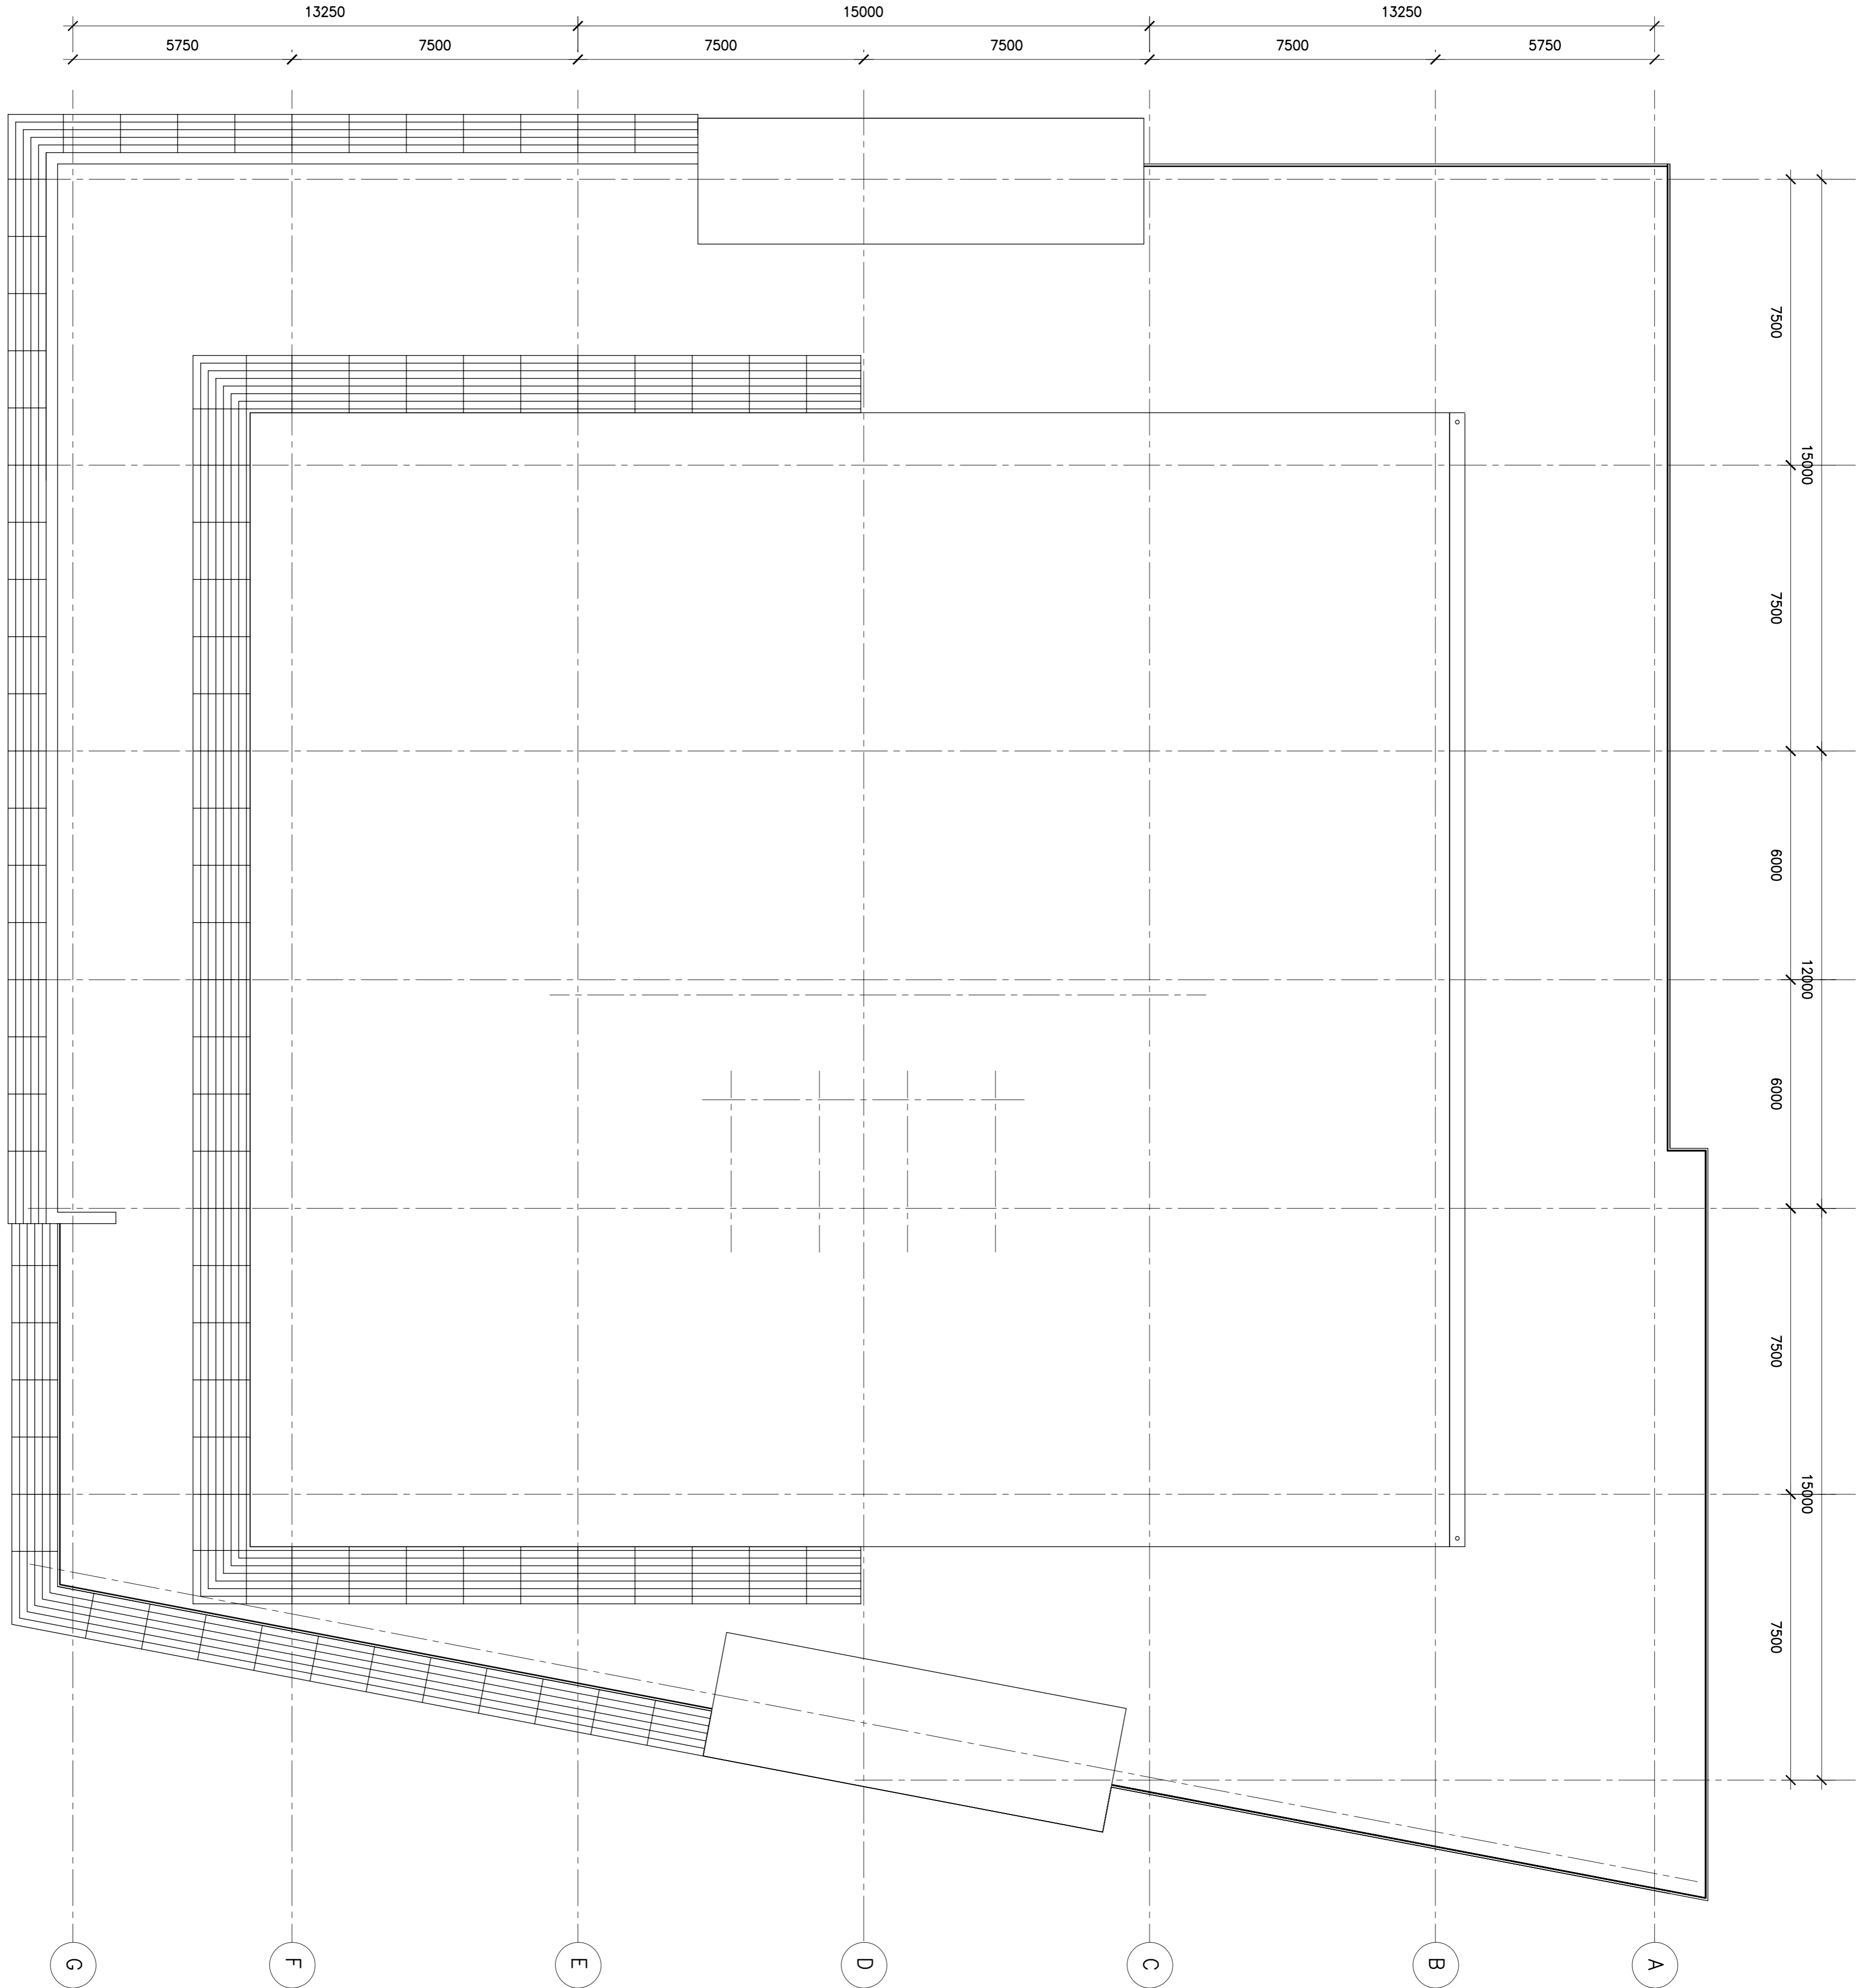

Rev.	Description	By	Date	Check	Mark

Rev.	Purpose of Issue	Date	Authorized
P2	PLANNING ISSUE	12.04.07	MJ
P1	DESIGN ISSUE	13.03.07	MJ
P0	DRAFT PLANNING ISSUE	09.03.07	MJ


**ATKINS**  
 Design & Engineering Solutions  
 160 Aztec West  
 Almondsbury  
 Bristol BS32 4TU  
 Tel. 01454 201400 / Fax: 01454 201688

**Client**  
 CASTLEMORE  
 SECURITIES

**Project**  
 ND4  
 TEMPLE QUAY  
 BRISTOL

**Title**  
 PROPOSED  
 ROOF PLAN

Original Scale	Drawn	Checked	Authorized
1:100@A1	RR	RW	MJ
Drawing Number	Date	Date	Date
5049919 / AA / 001 / 4114	20.02.07	23.02.07	23.02.07
Revision			
P2			

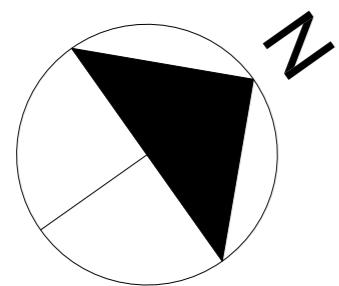

Scale section  
 Sub section  
 Detail  
 Initial  
 issue  
 signatures  
 Dwg No.  
 &  
 Revision

Complete  
 to show  
 purpose of  
 each issue

Signature  
 for client  
 signatures  
 when  
 required

1 2 3 4

A B

1 2 3 4

A B