



Typical Shadow Box Elevation
scale 1:10


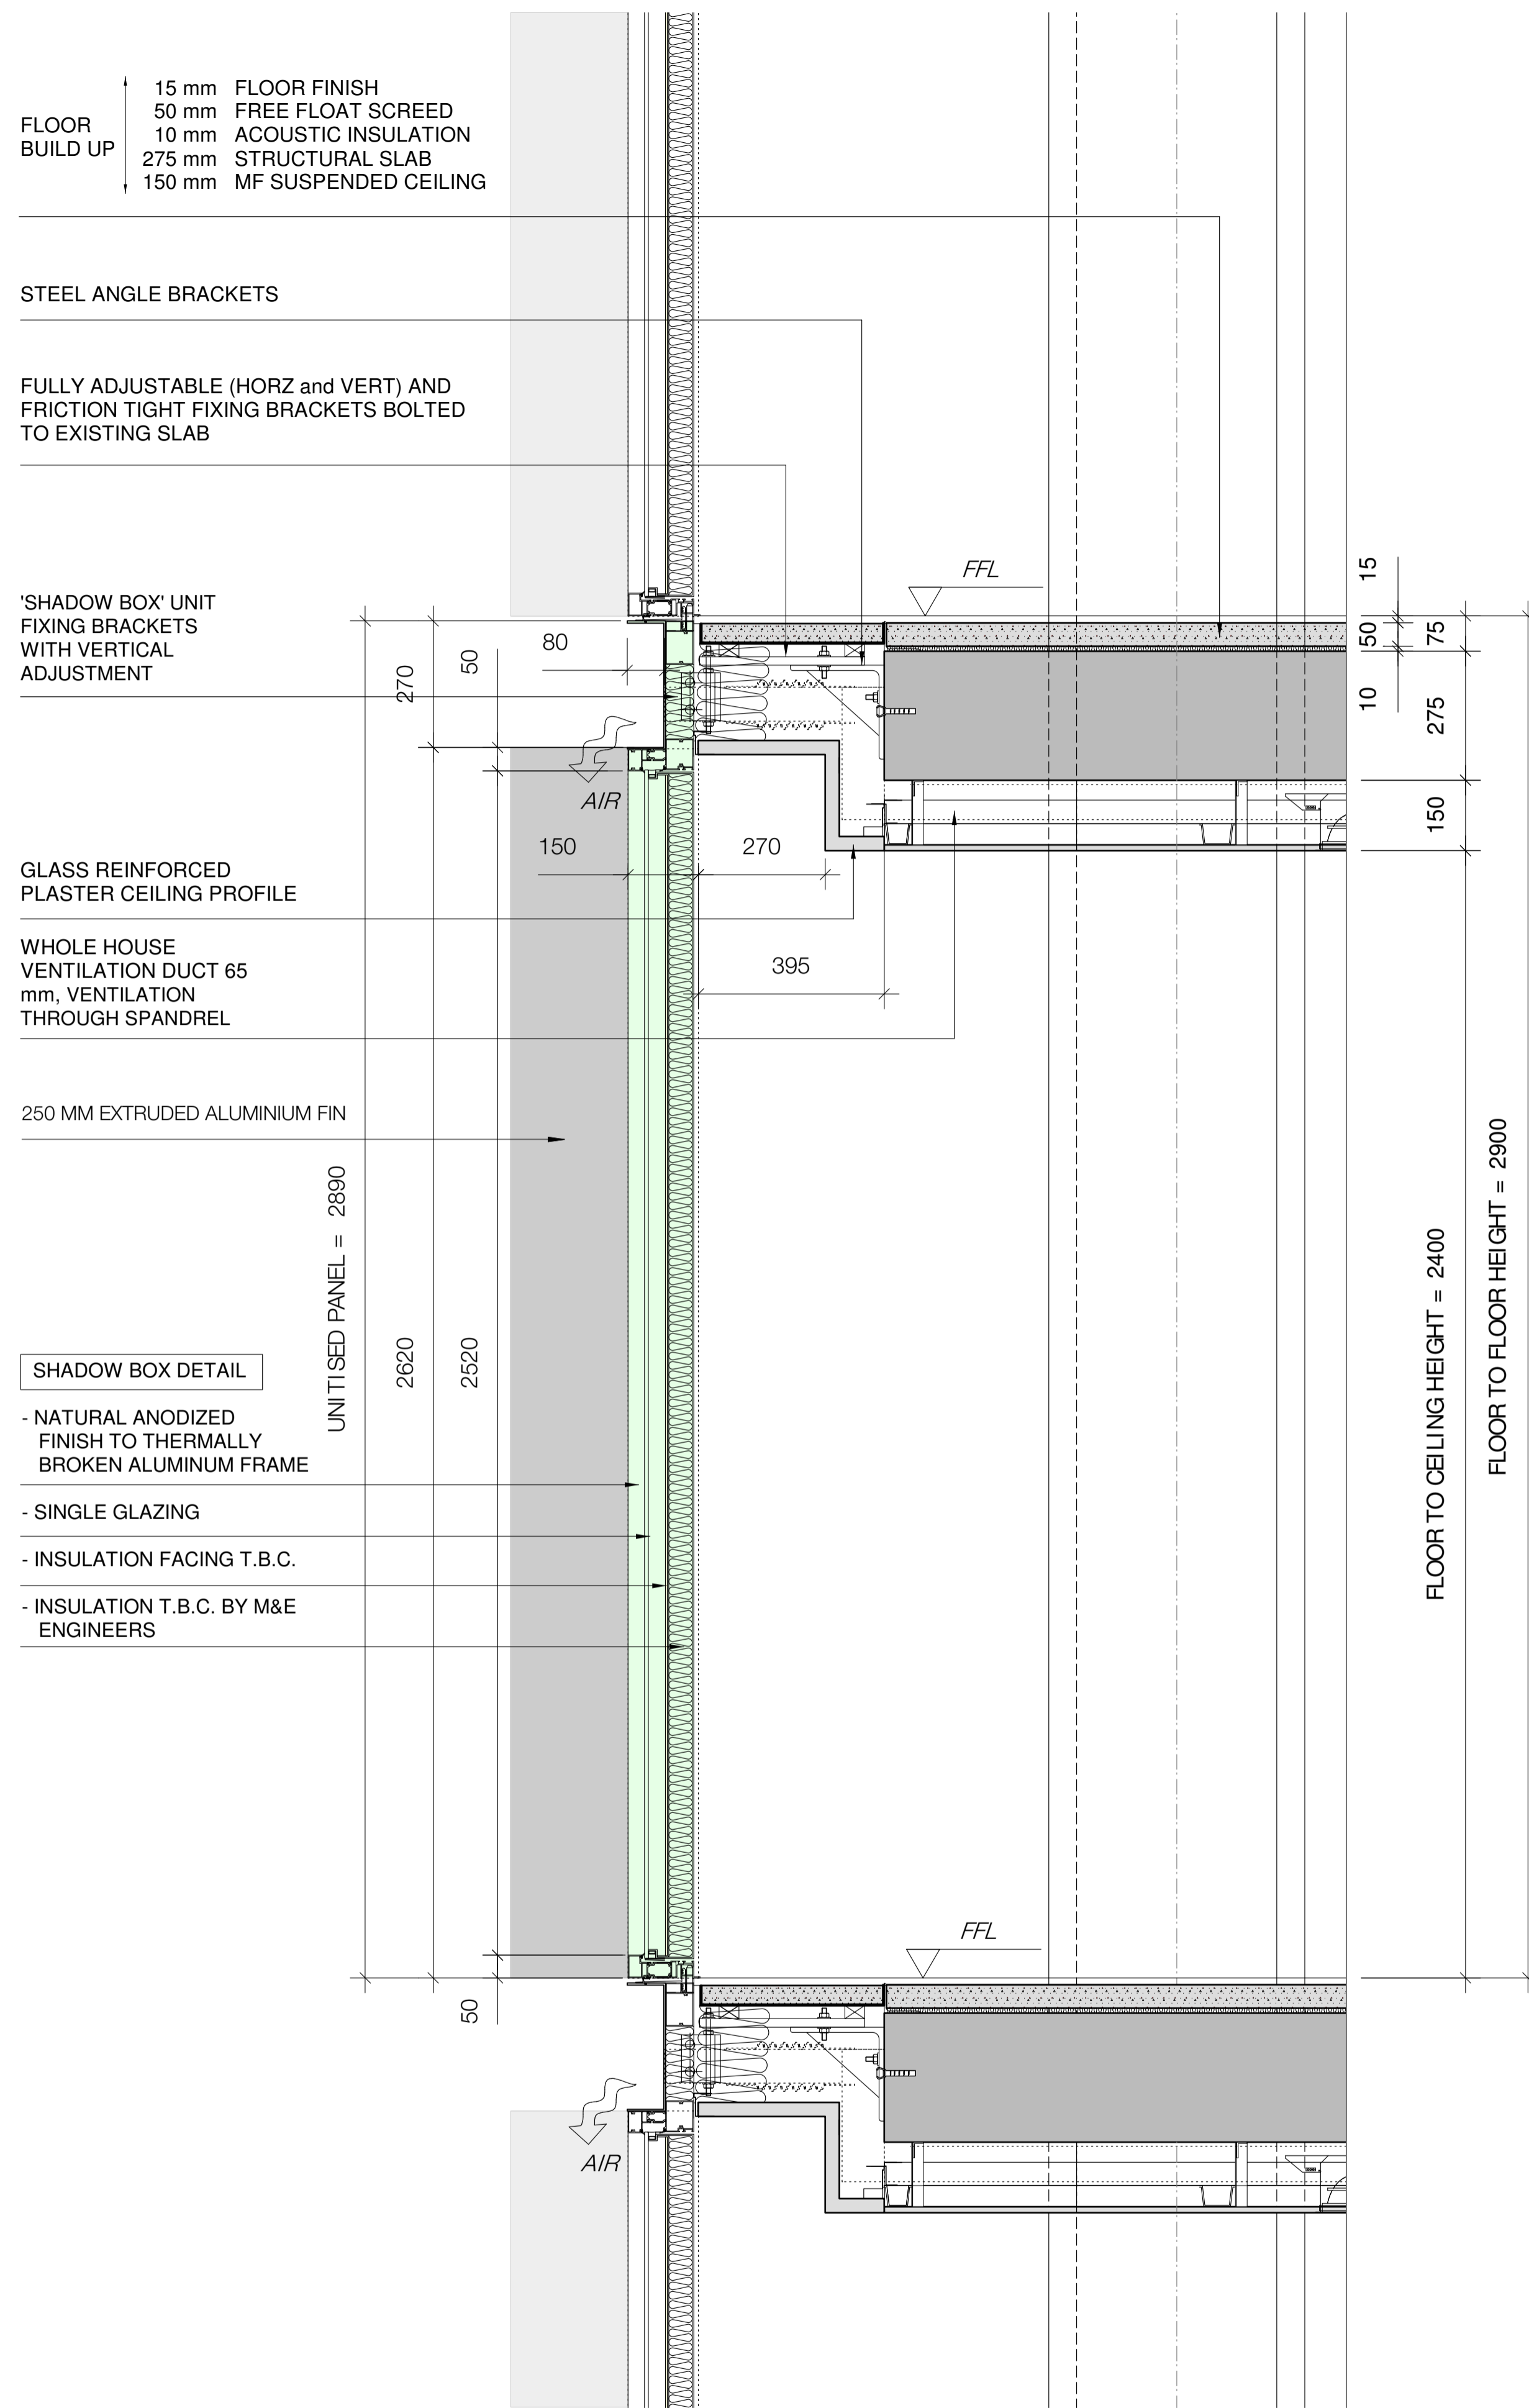


Typical Floor Edge Section
Trough Shadow Box
scale 1:10

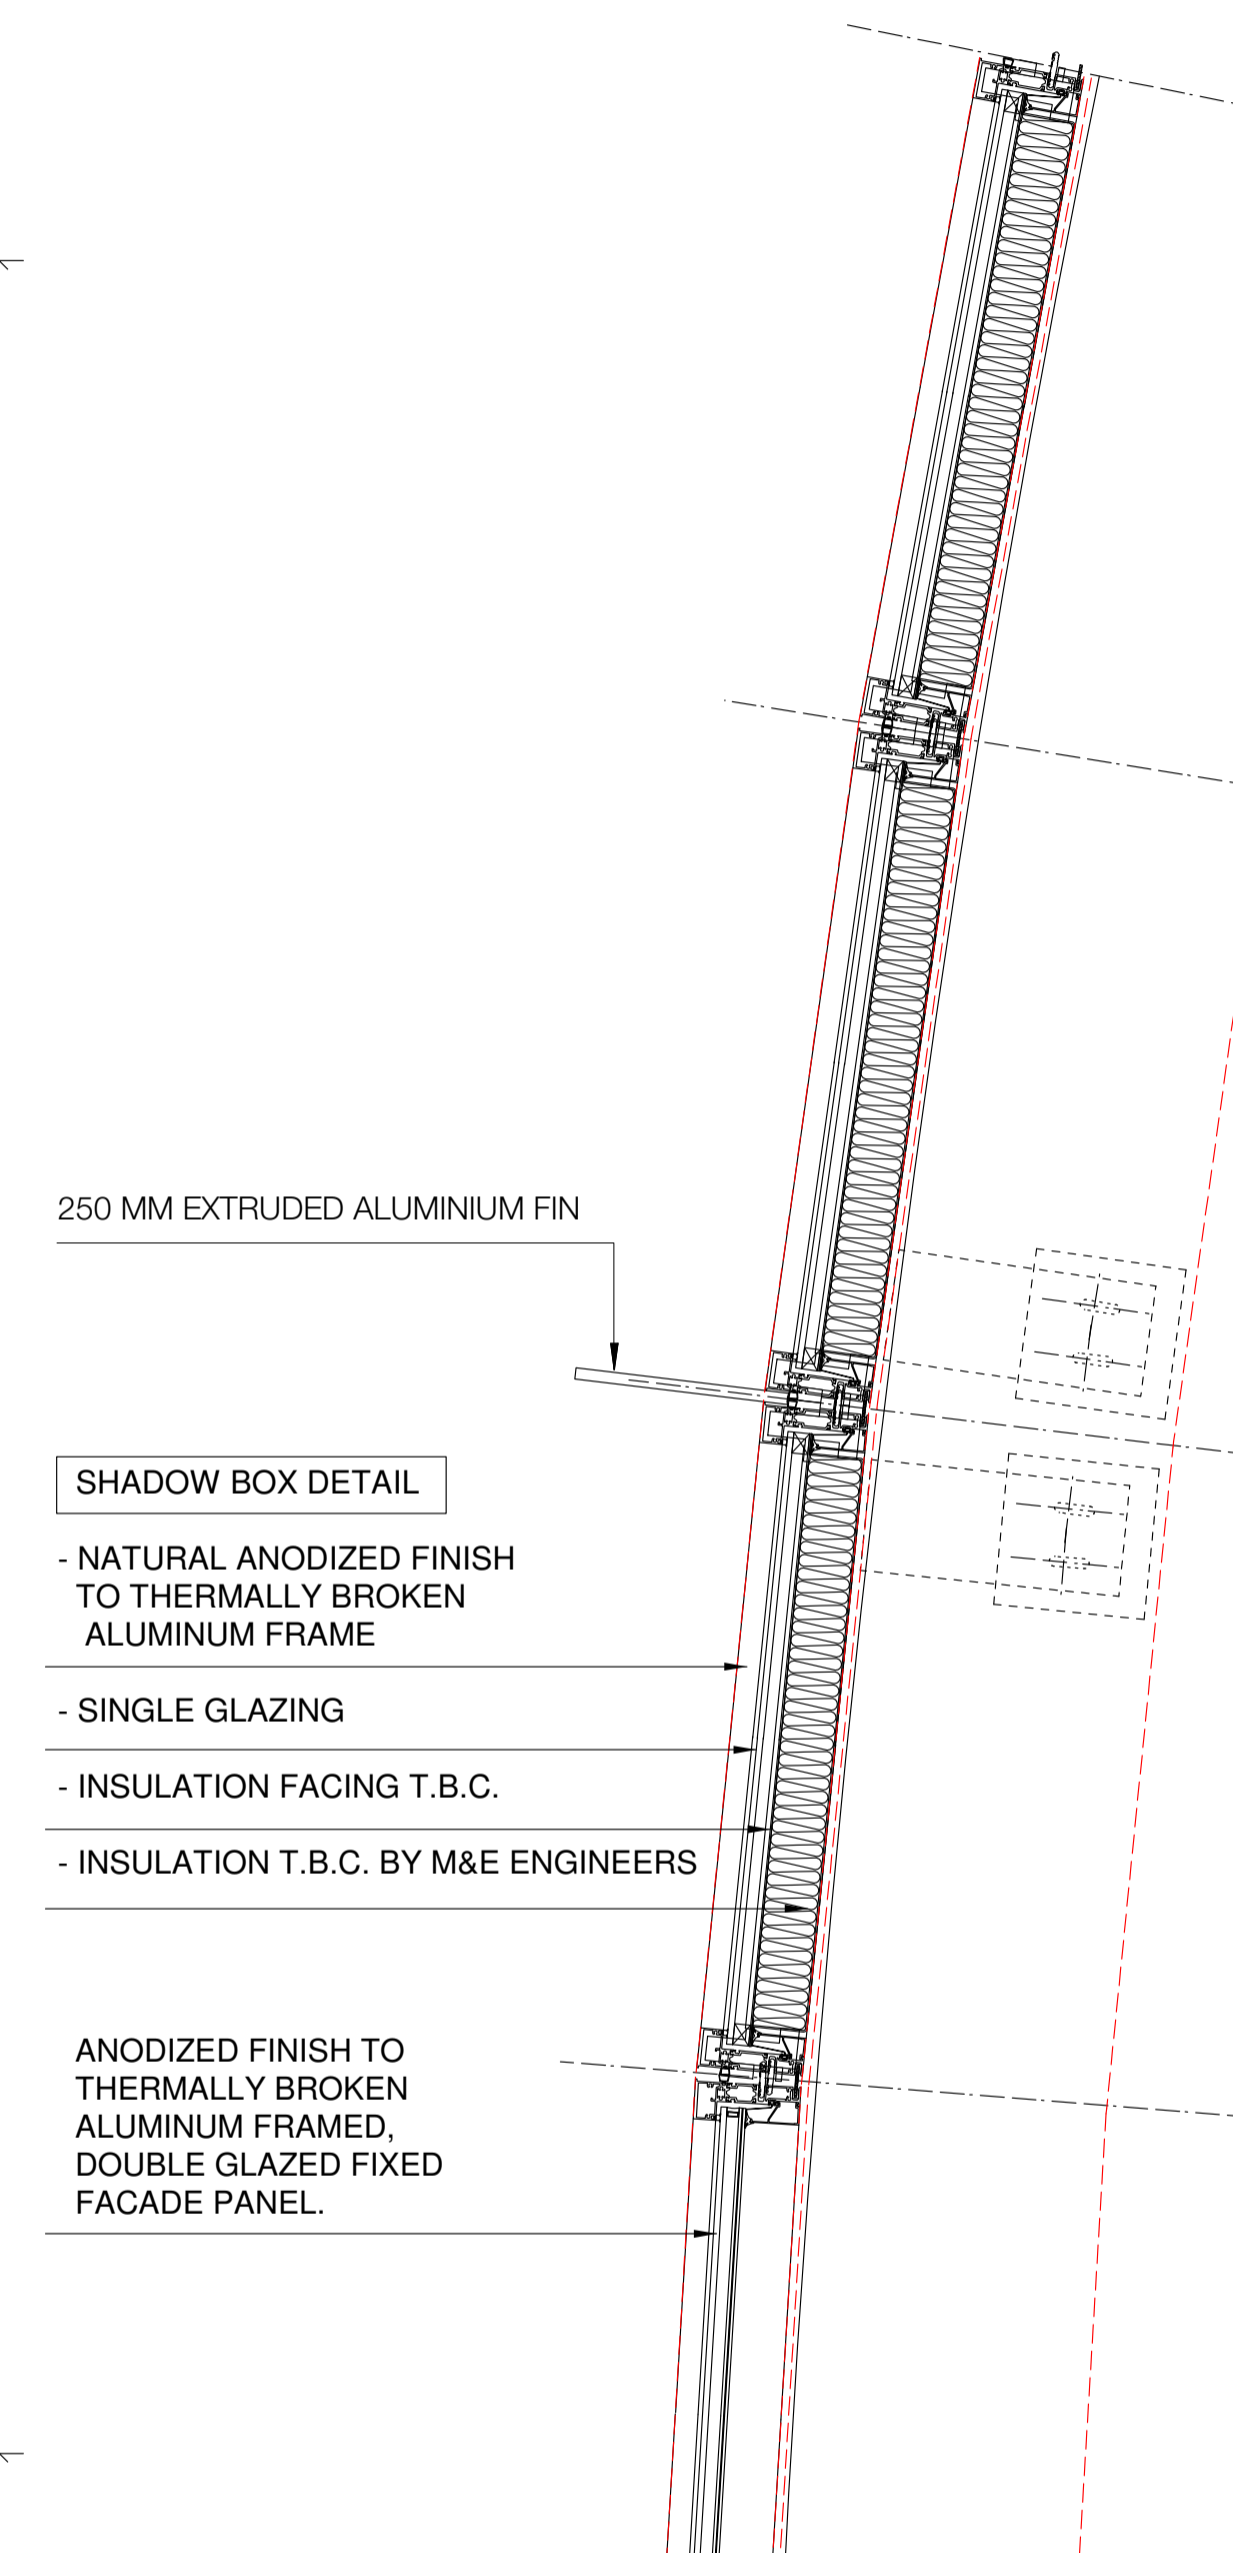

Typical Bay Plan Section
Trough Shadow Box
scale 1:10

NOTES:
RESPONSIBILITY IS NOT ACCEPTED FOR ERRORS MADE BY OTHERS IN SCALING FROM THIS DRAWING. ALL CONSTRUCTION INFORMATION SHOULD BE TAKEN FROM FIGURED DIMENSIONS ONLY. CONTRACTORS TO NOTIFY ARCHITECTS OF SITE VARIATIONS AFFECTING INFORMATION ON THIS DRAWING. THIS DRAWING SHOULD BE READ IN CONJUNCTION WITH DRAWINGS:
1512 - AL 100 Ground Floor Plan
1512 - AL 101 Typical Residential Plan First - Sixth Floor
1512 - AL 102 Typical Residential Plan Seventh - Eleventh Floor
1512 - AL 103 Twelfth Floor
1512 - AL 104 Twelfth Floor- Penthouse Mezzanine
1512 - AL 200 North Elevation
1512 - AL 201 South Elevation
1512 - AL 202 East Elevation
1512 - AL 203 West Elevation
1512 - AD 401 Facade Details
THIS DRAWING IS COPYRIGHT OF GLENN HOWELLS ARCHITECTS.

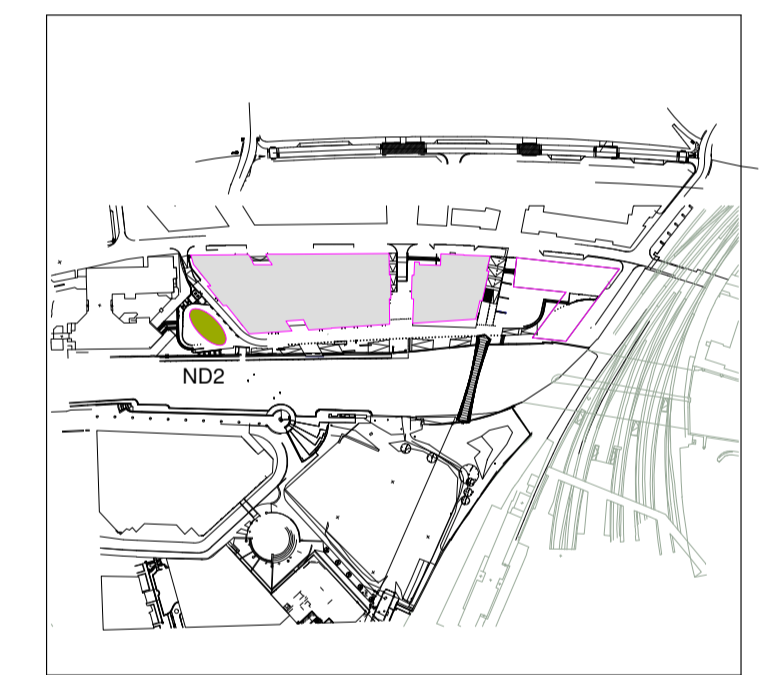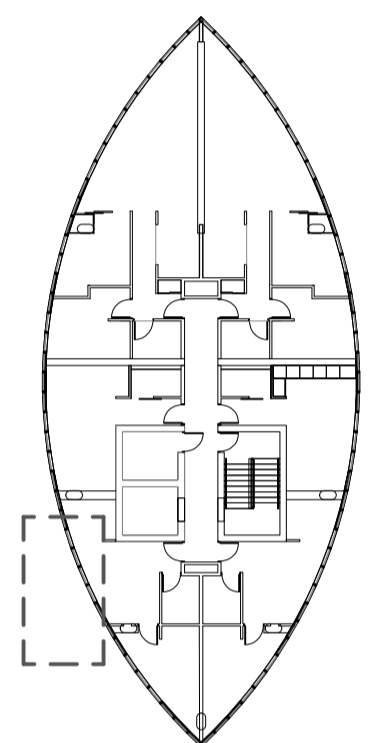

Date	Rev	Details
23-01-07	A	Structural elements updated
16-02-07	B	Shadow box elevation added
22-02-07	C	General update
08-03-07	D	Disclaimer update
10-04-07	E	Planning Issue

Status
PLANNING
Glenn Howells Architects
321 Bradford St, Digbeth, Birmingham, B5 6ET
Tel. 0121 666 7640 F. 0121 666 7641
mail@glennhowells.co.uk

Project
Bristol Temple Quay Central
ND 2

Client
Spring UR

Drawing title
Shadow Box Details

Date	Scale	Checked
10-04-07	1:10 @ A1	--
Project Ref.	Drawing No.	Revision
1512	AD 402	E