
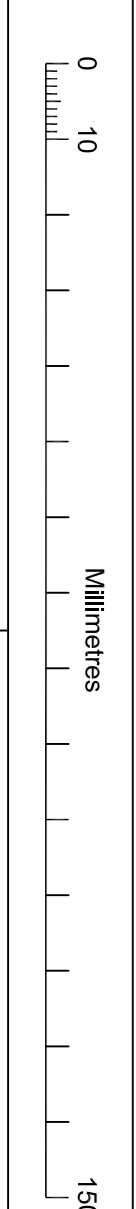
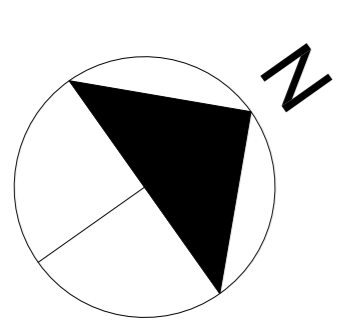


Responsibility is not accepted for errors made by others in scaling from this drawing. All construction information should be taken from figured dimensions only.

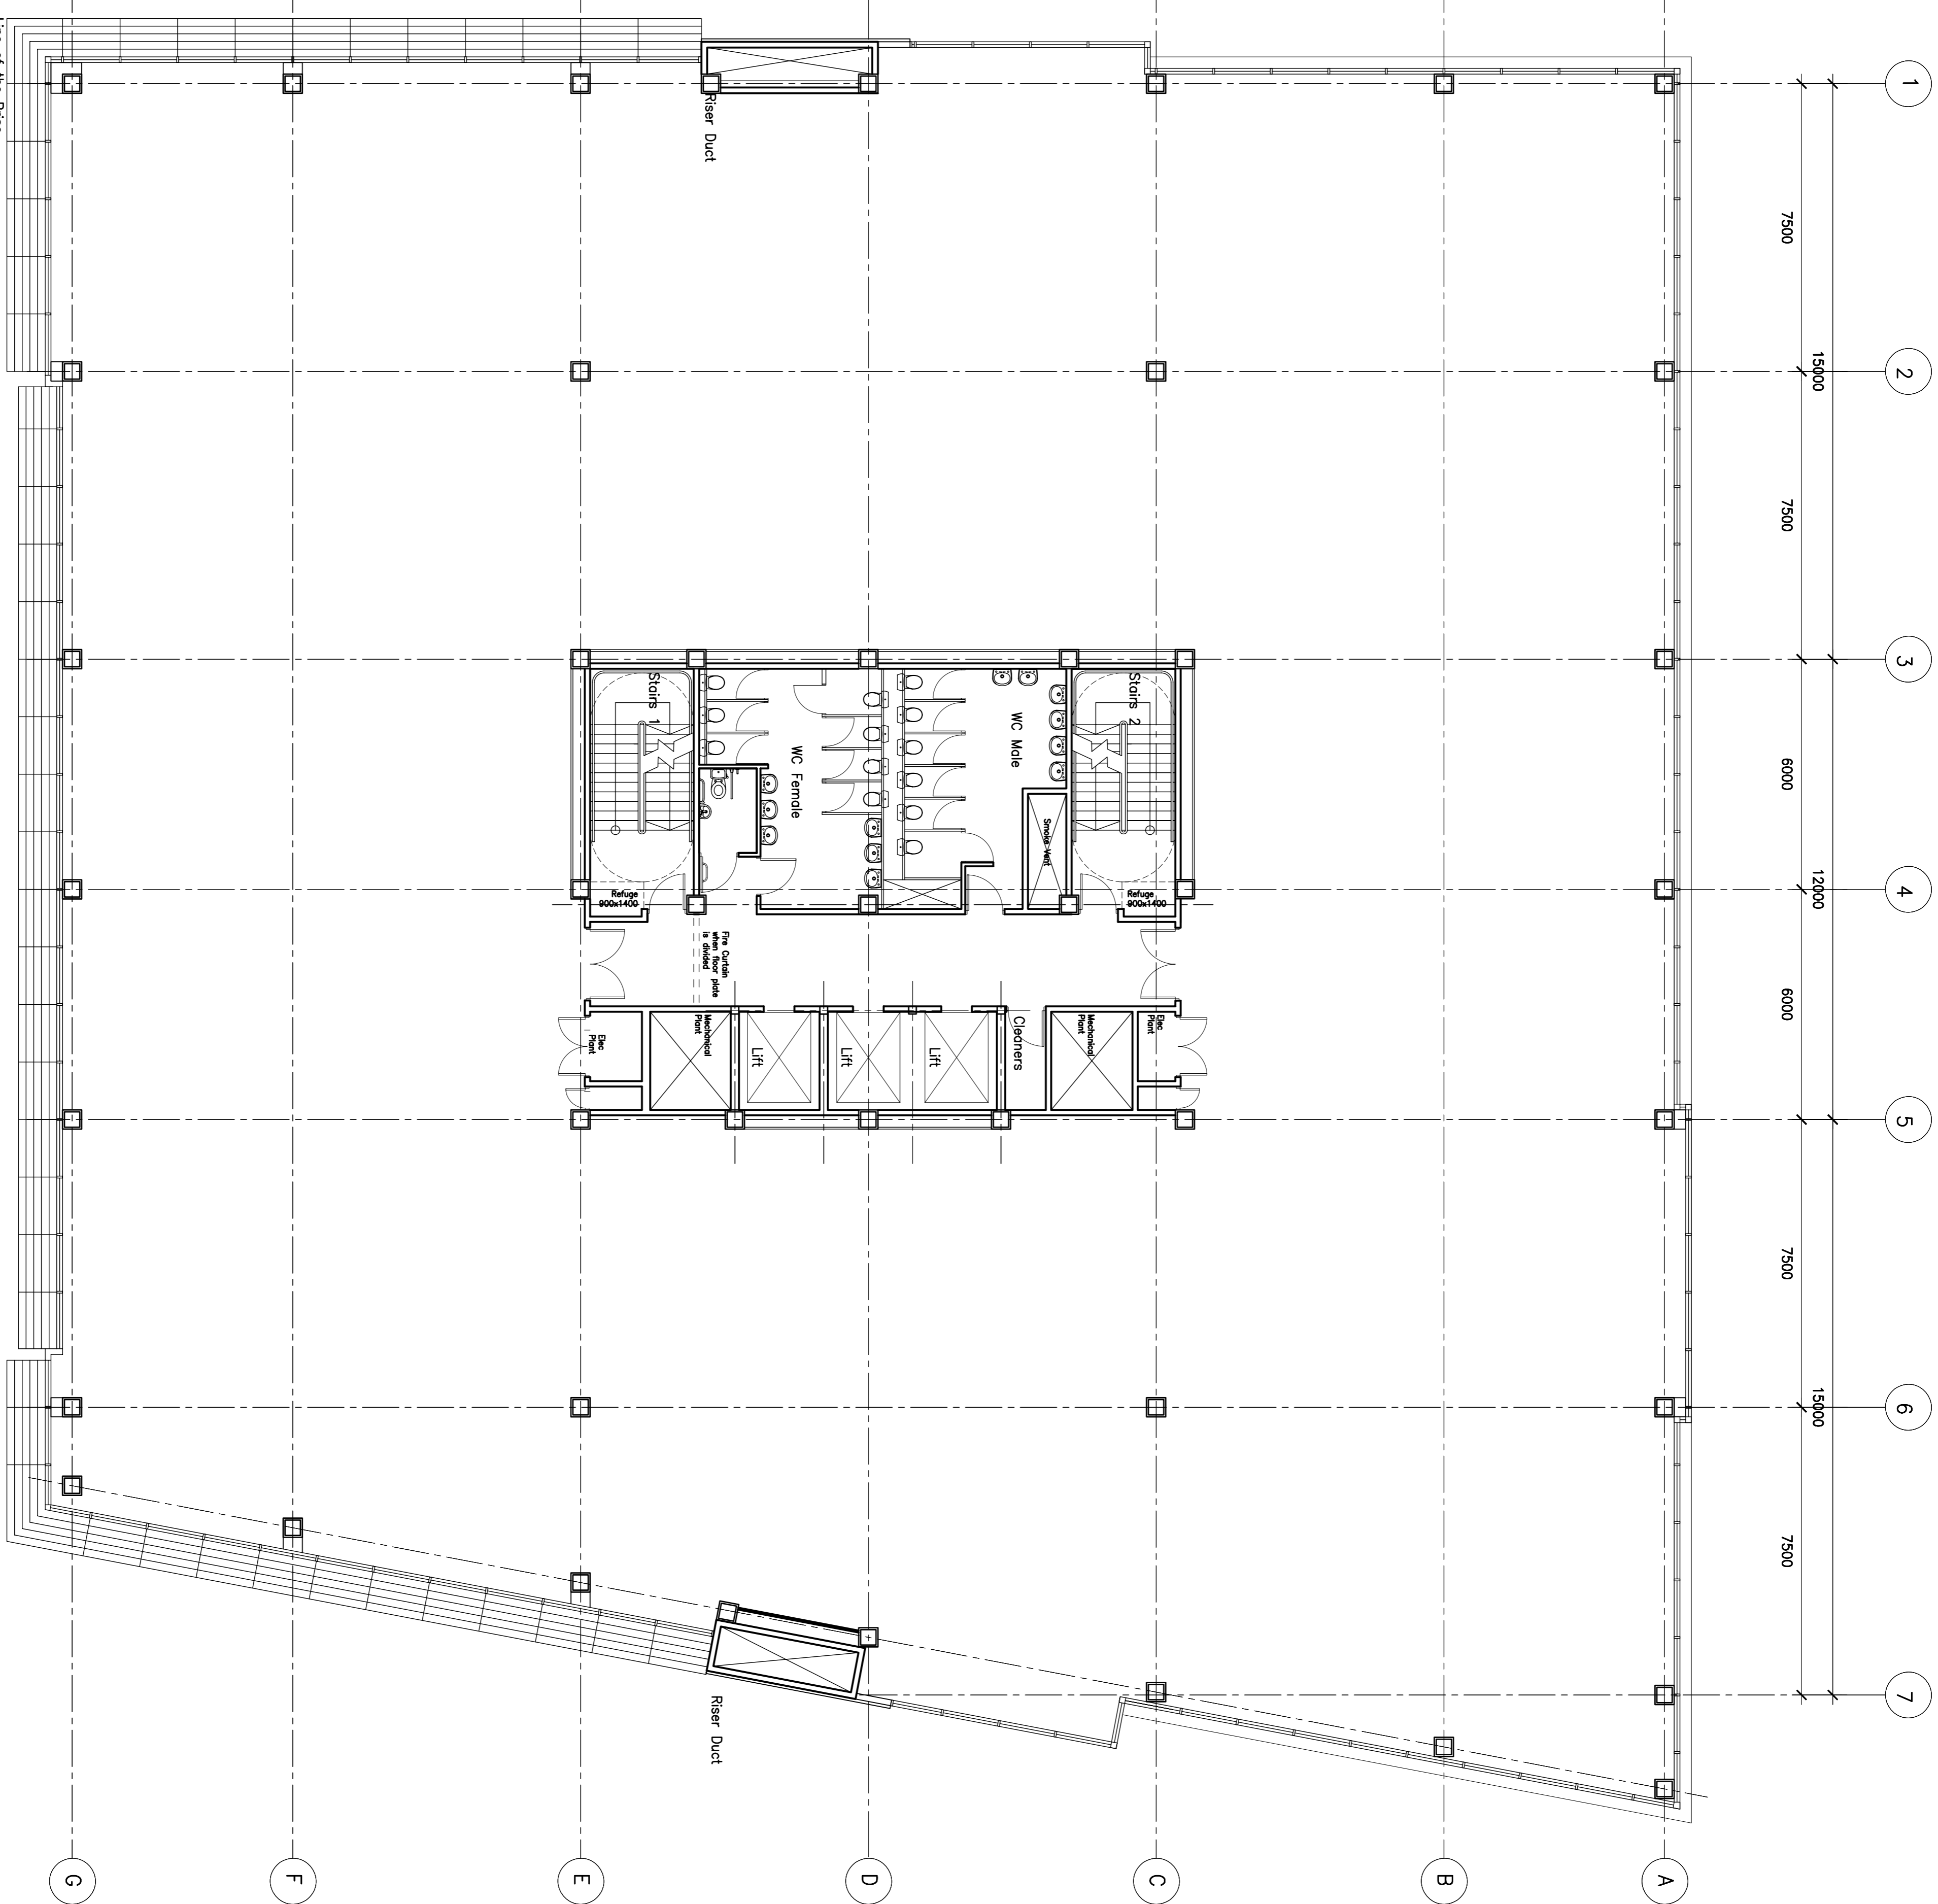

Rev.	Description	By	Date	Check	Date
P3	PLANNING ISSUE		12.04.07	MJ	
P2	DESIGN ISSUE		13.03.07	MJ	
P1	DRAFT PLANNING ISSUE		08.03.07	MJ	
P0	PRELIMINARY		21.02.07	MJ	

ATKINS
 Design & Engineering Solutions
 160 Aztec West
 Almondsbury
 Bristol BS32 4TU
 Tel. 01454 201400 / Fax. 01454 201568

Client
 CASTLEMORE
 SECURITIES

Project
 ND4
 TEMPLE QUAY
 BRISTOL

Title
 PROPOSED
 LEVEL 3 FLOOR PLAN

Original Scale	Drawn	Checked	Approved
1:100@A1	RR	RW	MJ
Date: 20.02.07	Date: 21.02.07	Date: 21.02.07	Date: 21.02.07

Drawing Number: 5049919 / AA / 001 / **4110**

Rev: **P3**

Job 4 Dept. Sub Unique No.

Scale: Main section, Sub section, Detail

Initial issue signatures, Dwg No. & Label, Revision

Complete to show purpose of each issue

For client signatures when required