


Responsibility is not accepted for errors made by others in scaling from this drawing. All construction information should be taken from figured dimensions only.

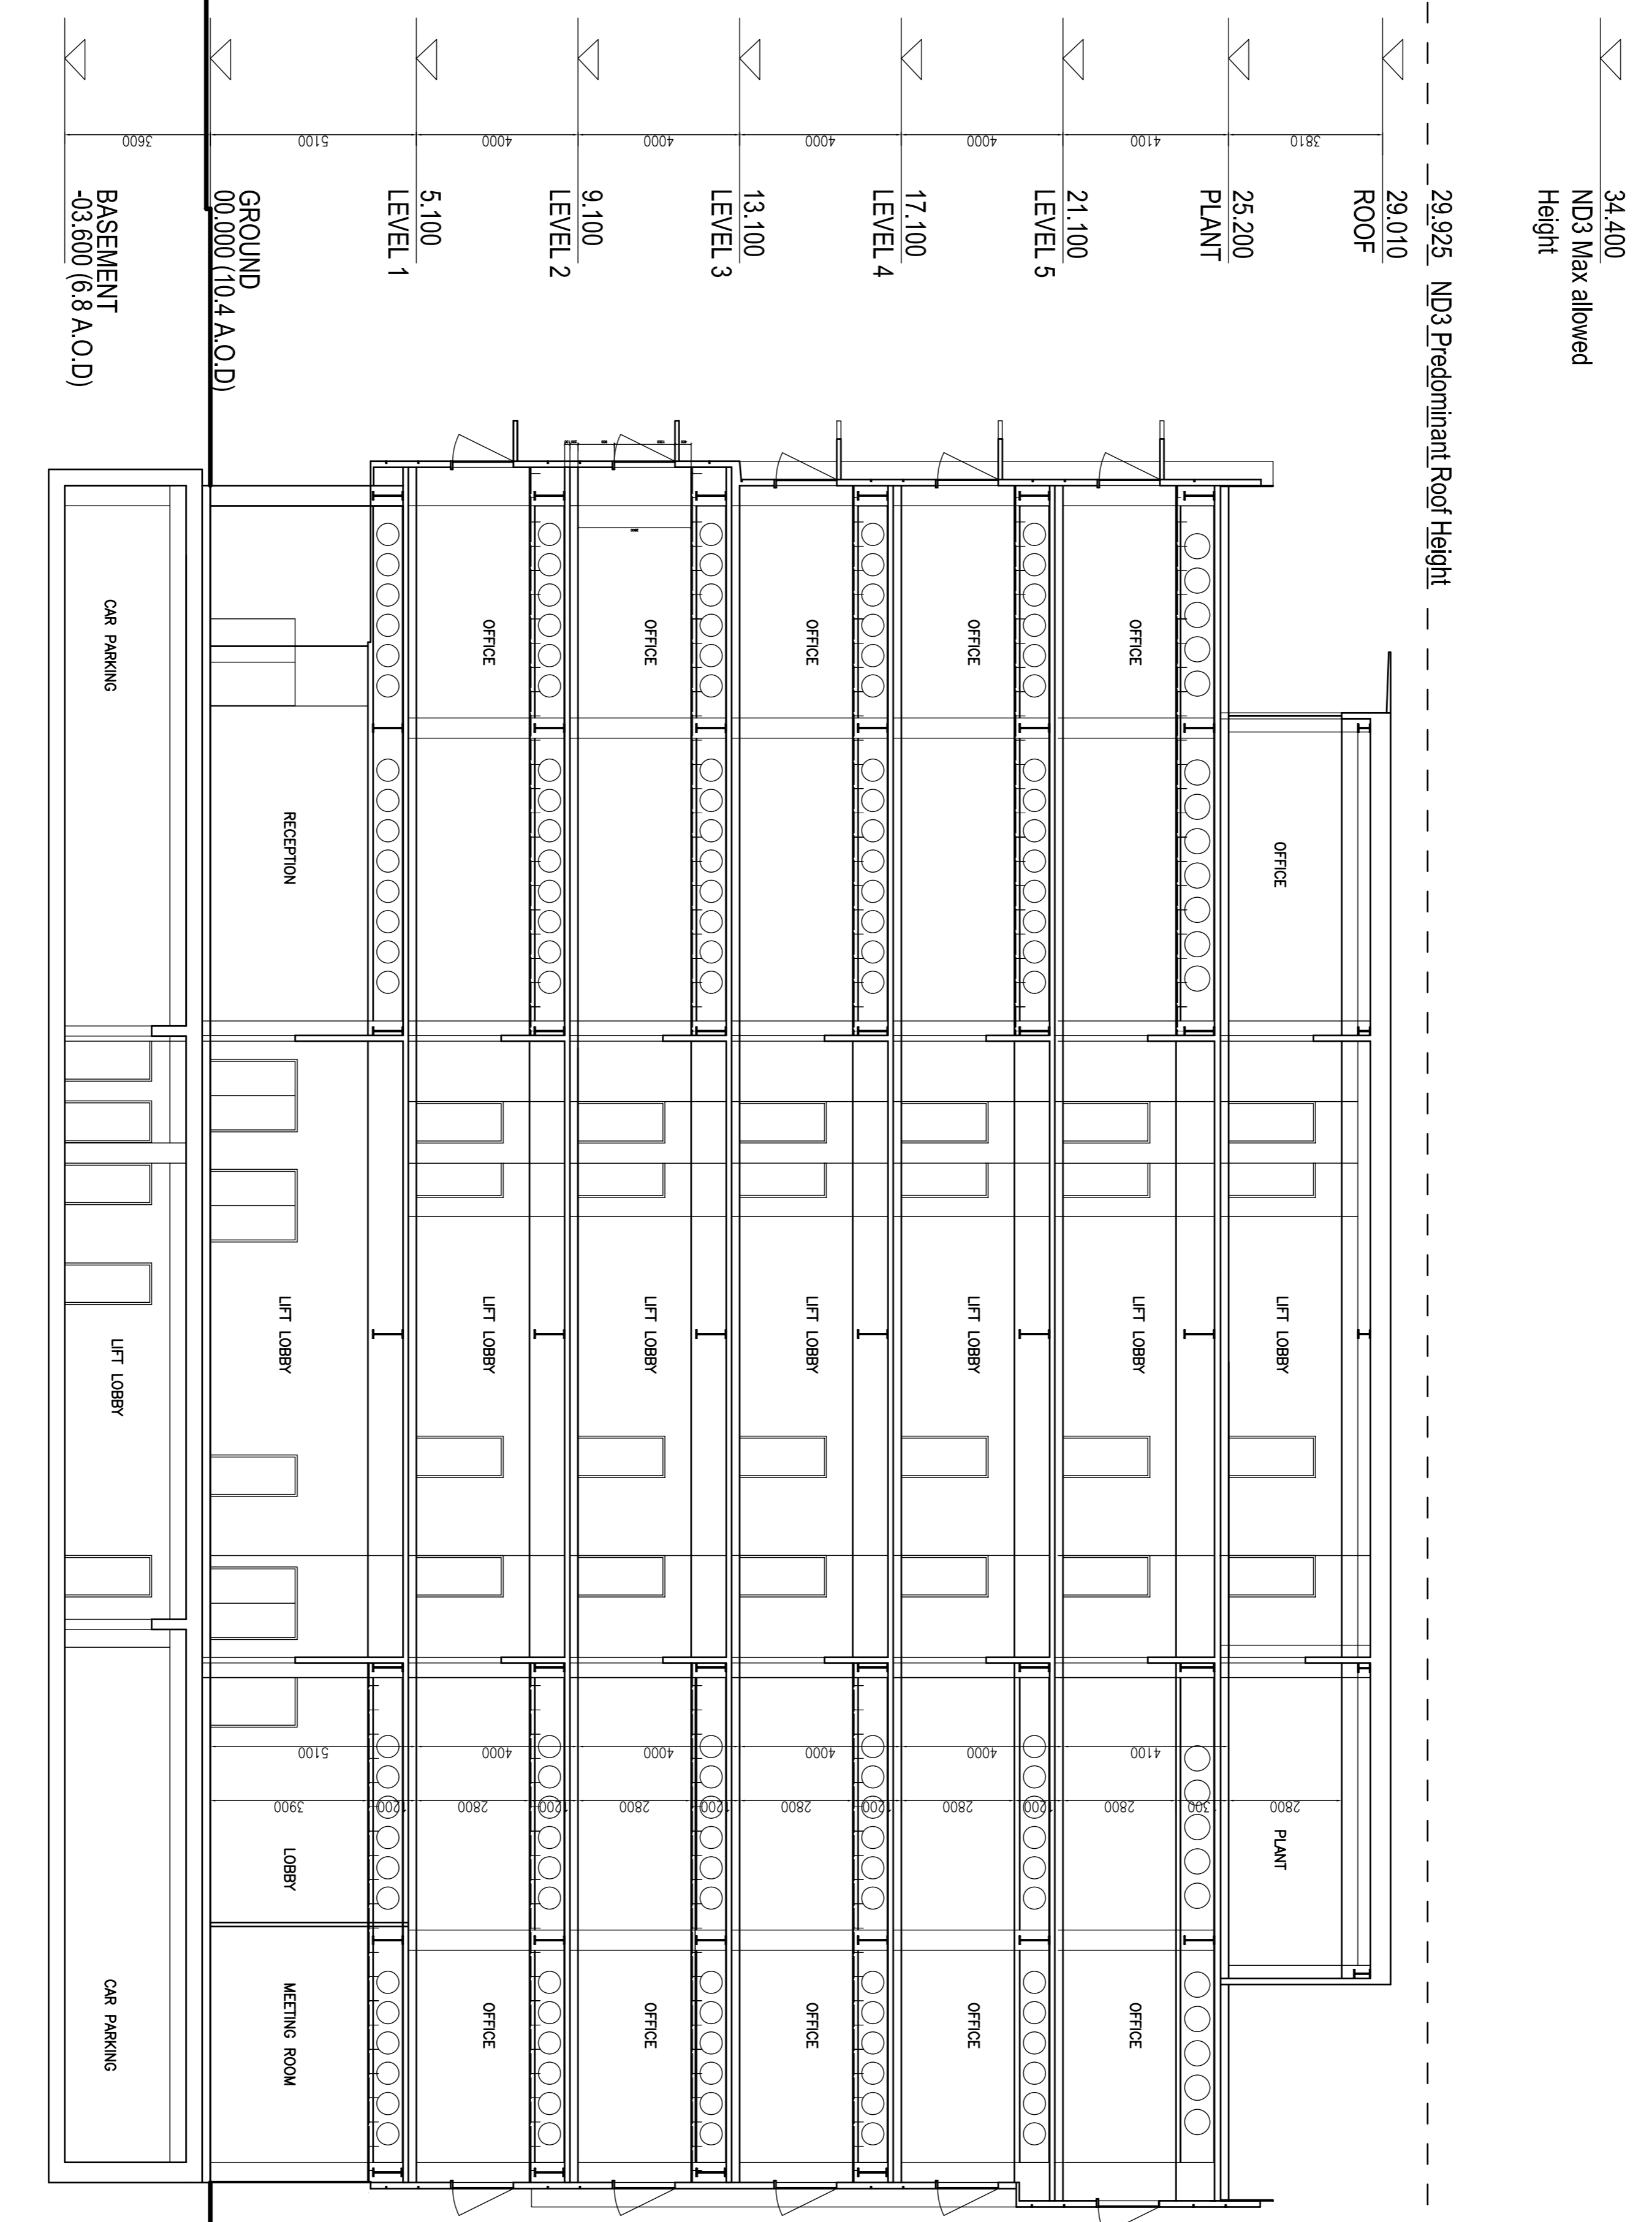

SECTION BB

1:100

A1

0 10 150
Metres

0 10 150
Millimetres

PROPOSED SECTION BB

Project: **ND4 TEMPLE QUAY BRISTOL**

Client: **CASTLEMORE SECURITIES**

Design & Engineering Solutions
160 Aztec West
Almondsbury
Bristol BS32 4TU
Tel. 01454 201400 / Fax: 01454 201568

Original Scale	Drawn	Checked	Authorised
1:100@A1	RR	SM	MJ
Date: 16.01.07	Date: 16.01.07	Date: 16.01.07	Date: 16.01.07

Drawing Number: **5049919 / AA / 001 / 4131**

Rev: **P2**

Rev	Description	By	Date	Check	Auth
P2	PLANNING ISSUE		12.04.07		MJ
P1	DESIGN ISSUE		13.03.07		MJ
P0	DRAFT PLANNING ISSUE		09.03.07		MJ

Purpose of Issue: _____

Date: _____

Authorised: _____

Initial	Issue	Signature
_____	_____	_____
_____	_____	_____
_____	_____	_____

Complete to show purpose of each issue

For use for client signatures when required

Scale: 1:100

Job No. 4

Draft

Sub

Unique No.